


PIANTA PIANO TERRA

Scala 1:100

Comune di Cerignola – F. 238 p.lla 3 sub 1

Superficie netta mq 87,02

Superficie lorda mq 107,20

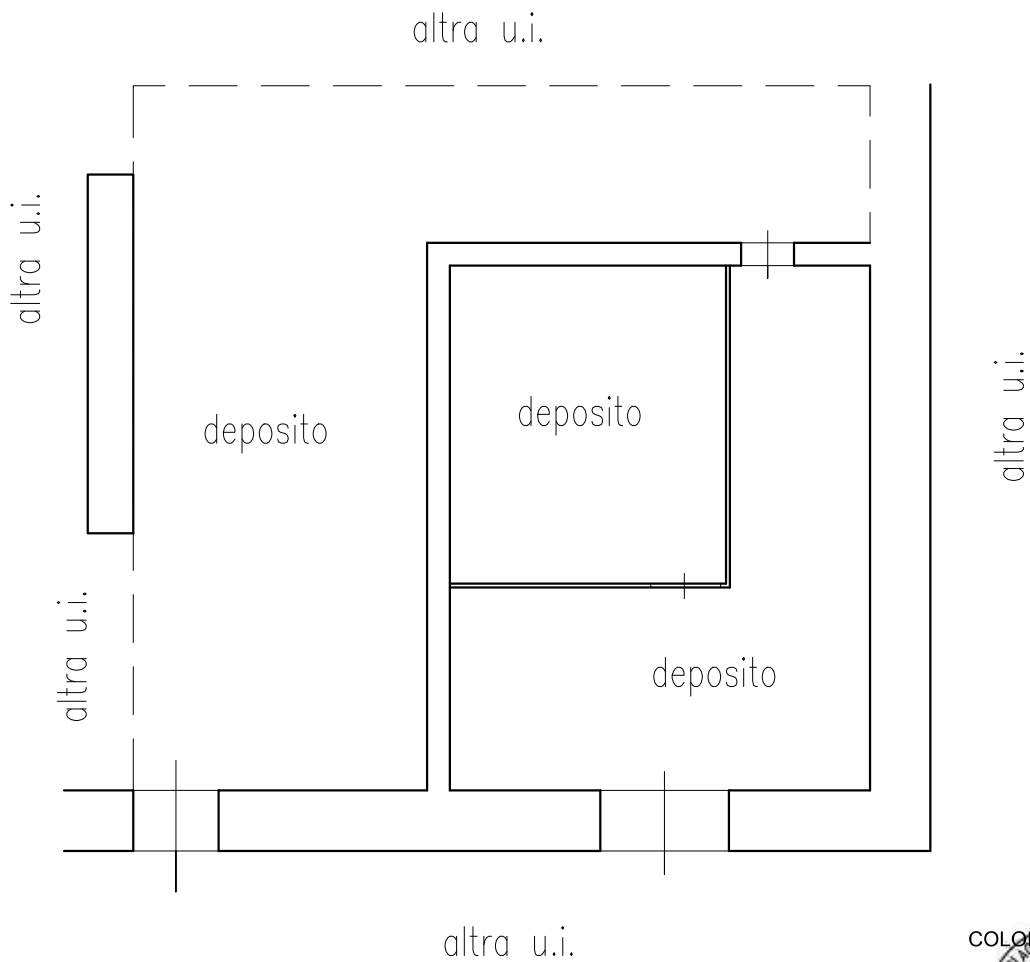

COLOPI NATALE
2022.01.21 20:37:49
CIVICO COLOPI NATALE
C.F. N. 299
04020 NAPOLI
2.5.4/01 - N. 168/299
Prov. FG
DOTTOR ING. GRONOMO
NATALE
COLOPI

