



PIANTA PIANO TERRA

H = 2,70 mt

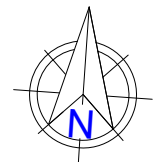

SCALA 1:100

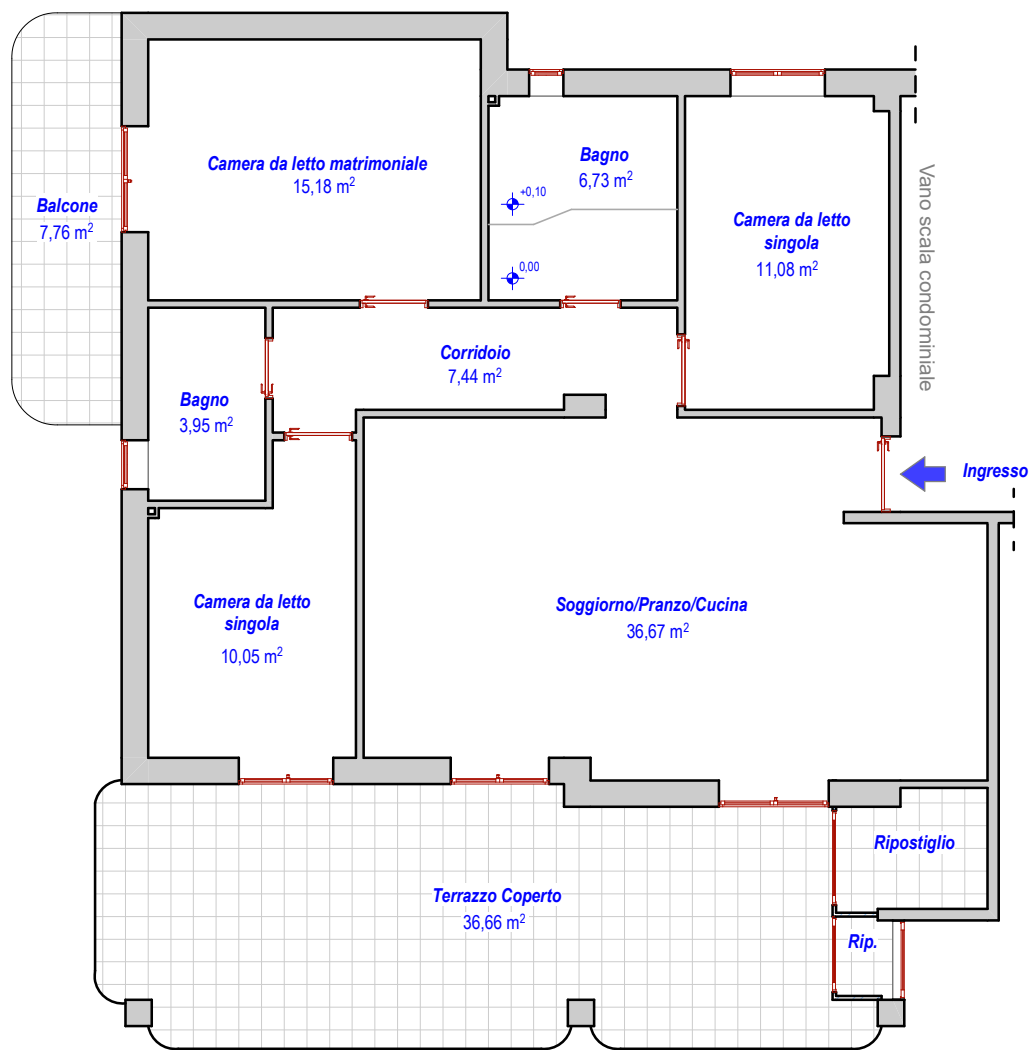