
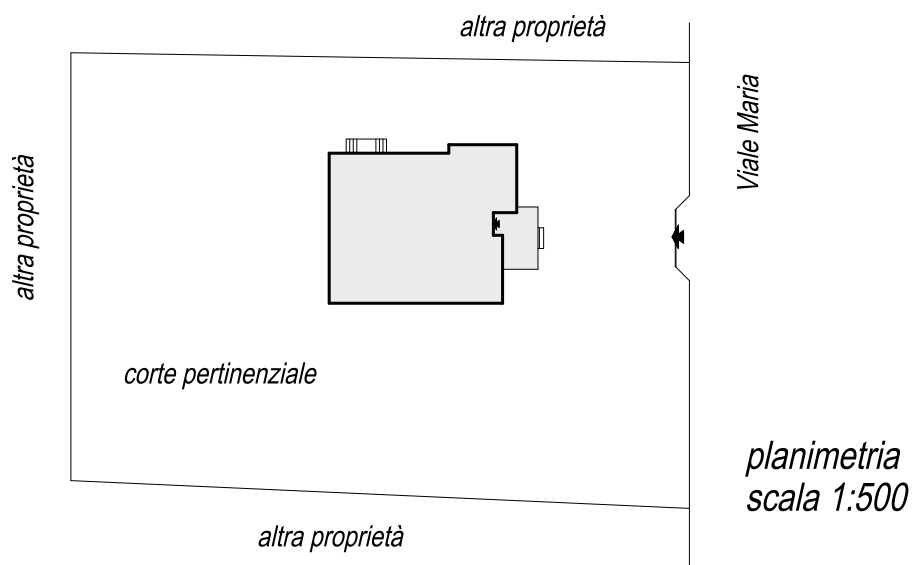


Viale Maria (Celle Ligure) n°437
 pianta piano terra
 Fg.694; p.lla 143; sub.--


lotto 1

pianta piano terra
 scala 1:100

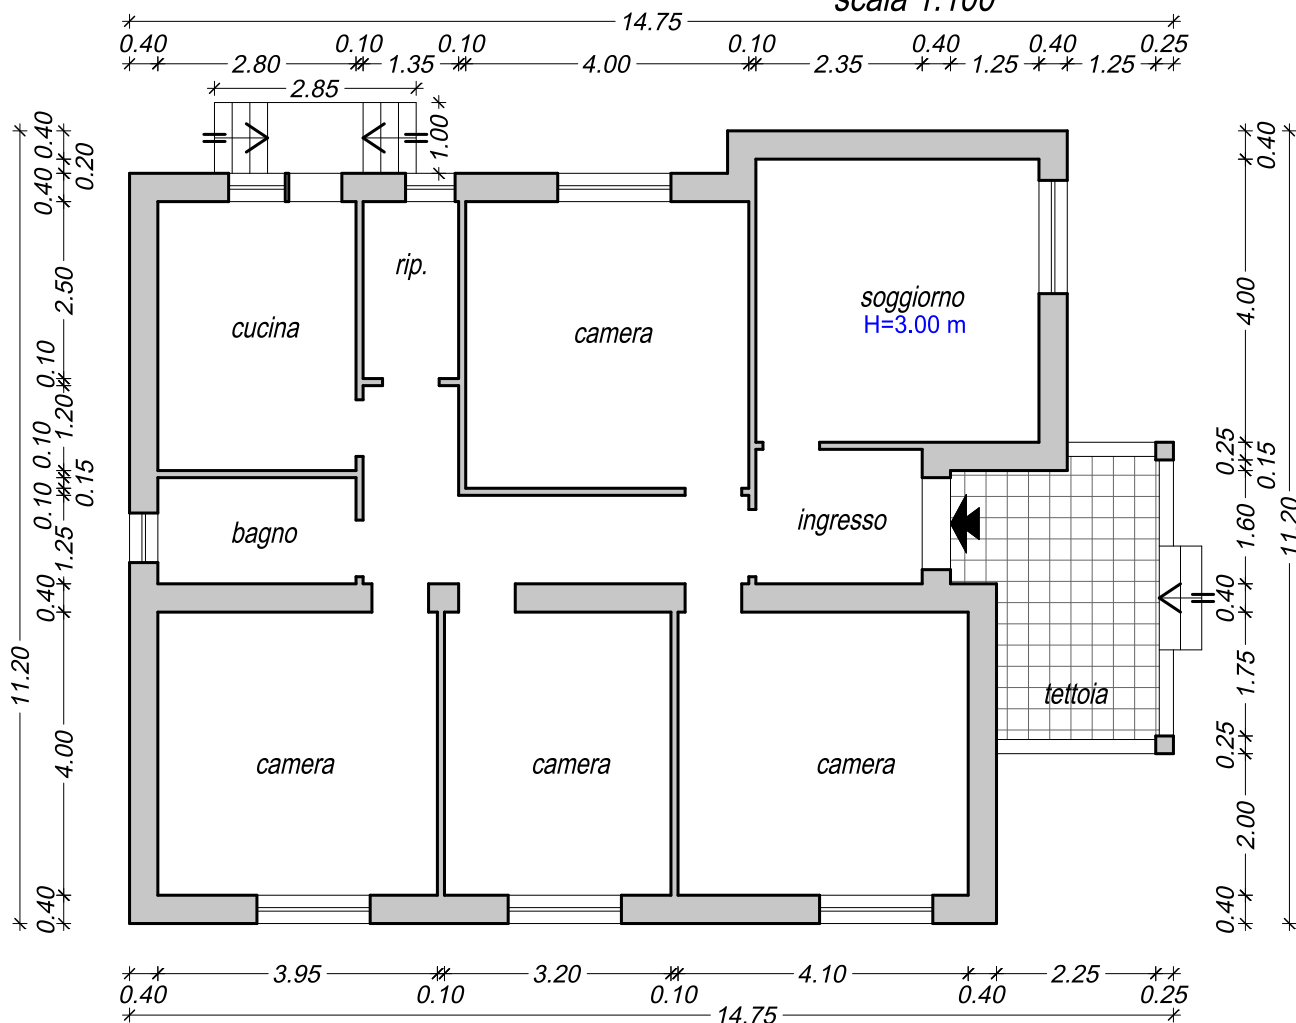

Viale Maria (Celle Ligure) n°429
 pianta piano terra - scala 1:100
 Fg.694; p.lla 144; sub.7

lotto 2

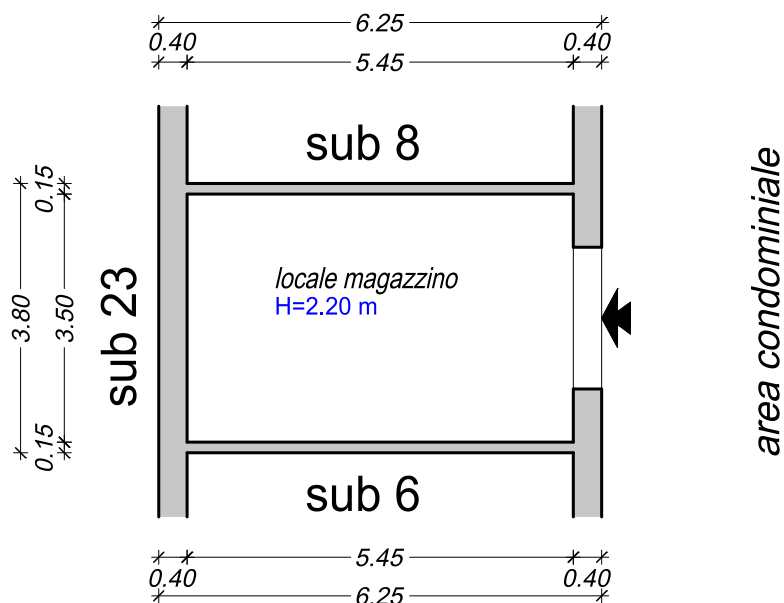

Viale Maria (Celle Ligure) n°429
 pianta piano terra - scala 1:100
 Fg.694; p.lla 144; sub.9

lotto 3

