

Fig. 11, part. 223, sub. 1  
Pianta piano seminterrato Scala 1:100

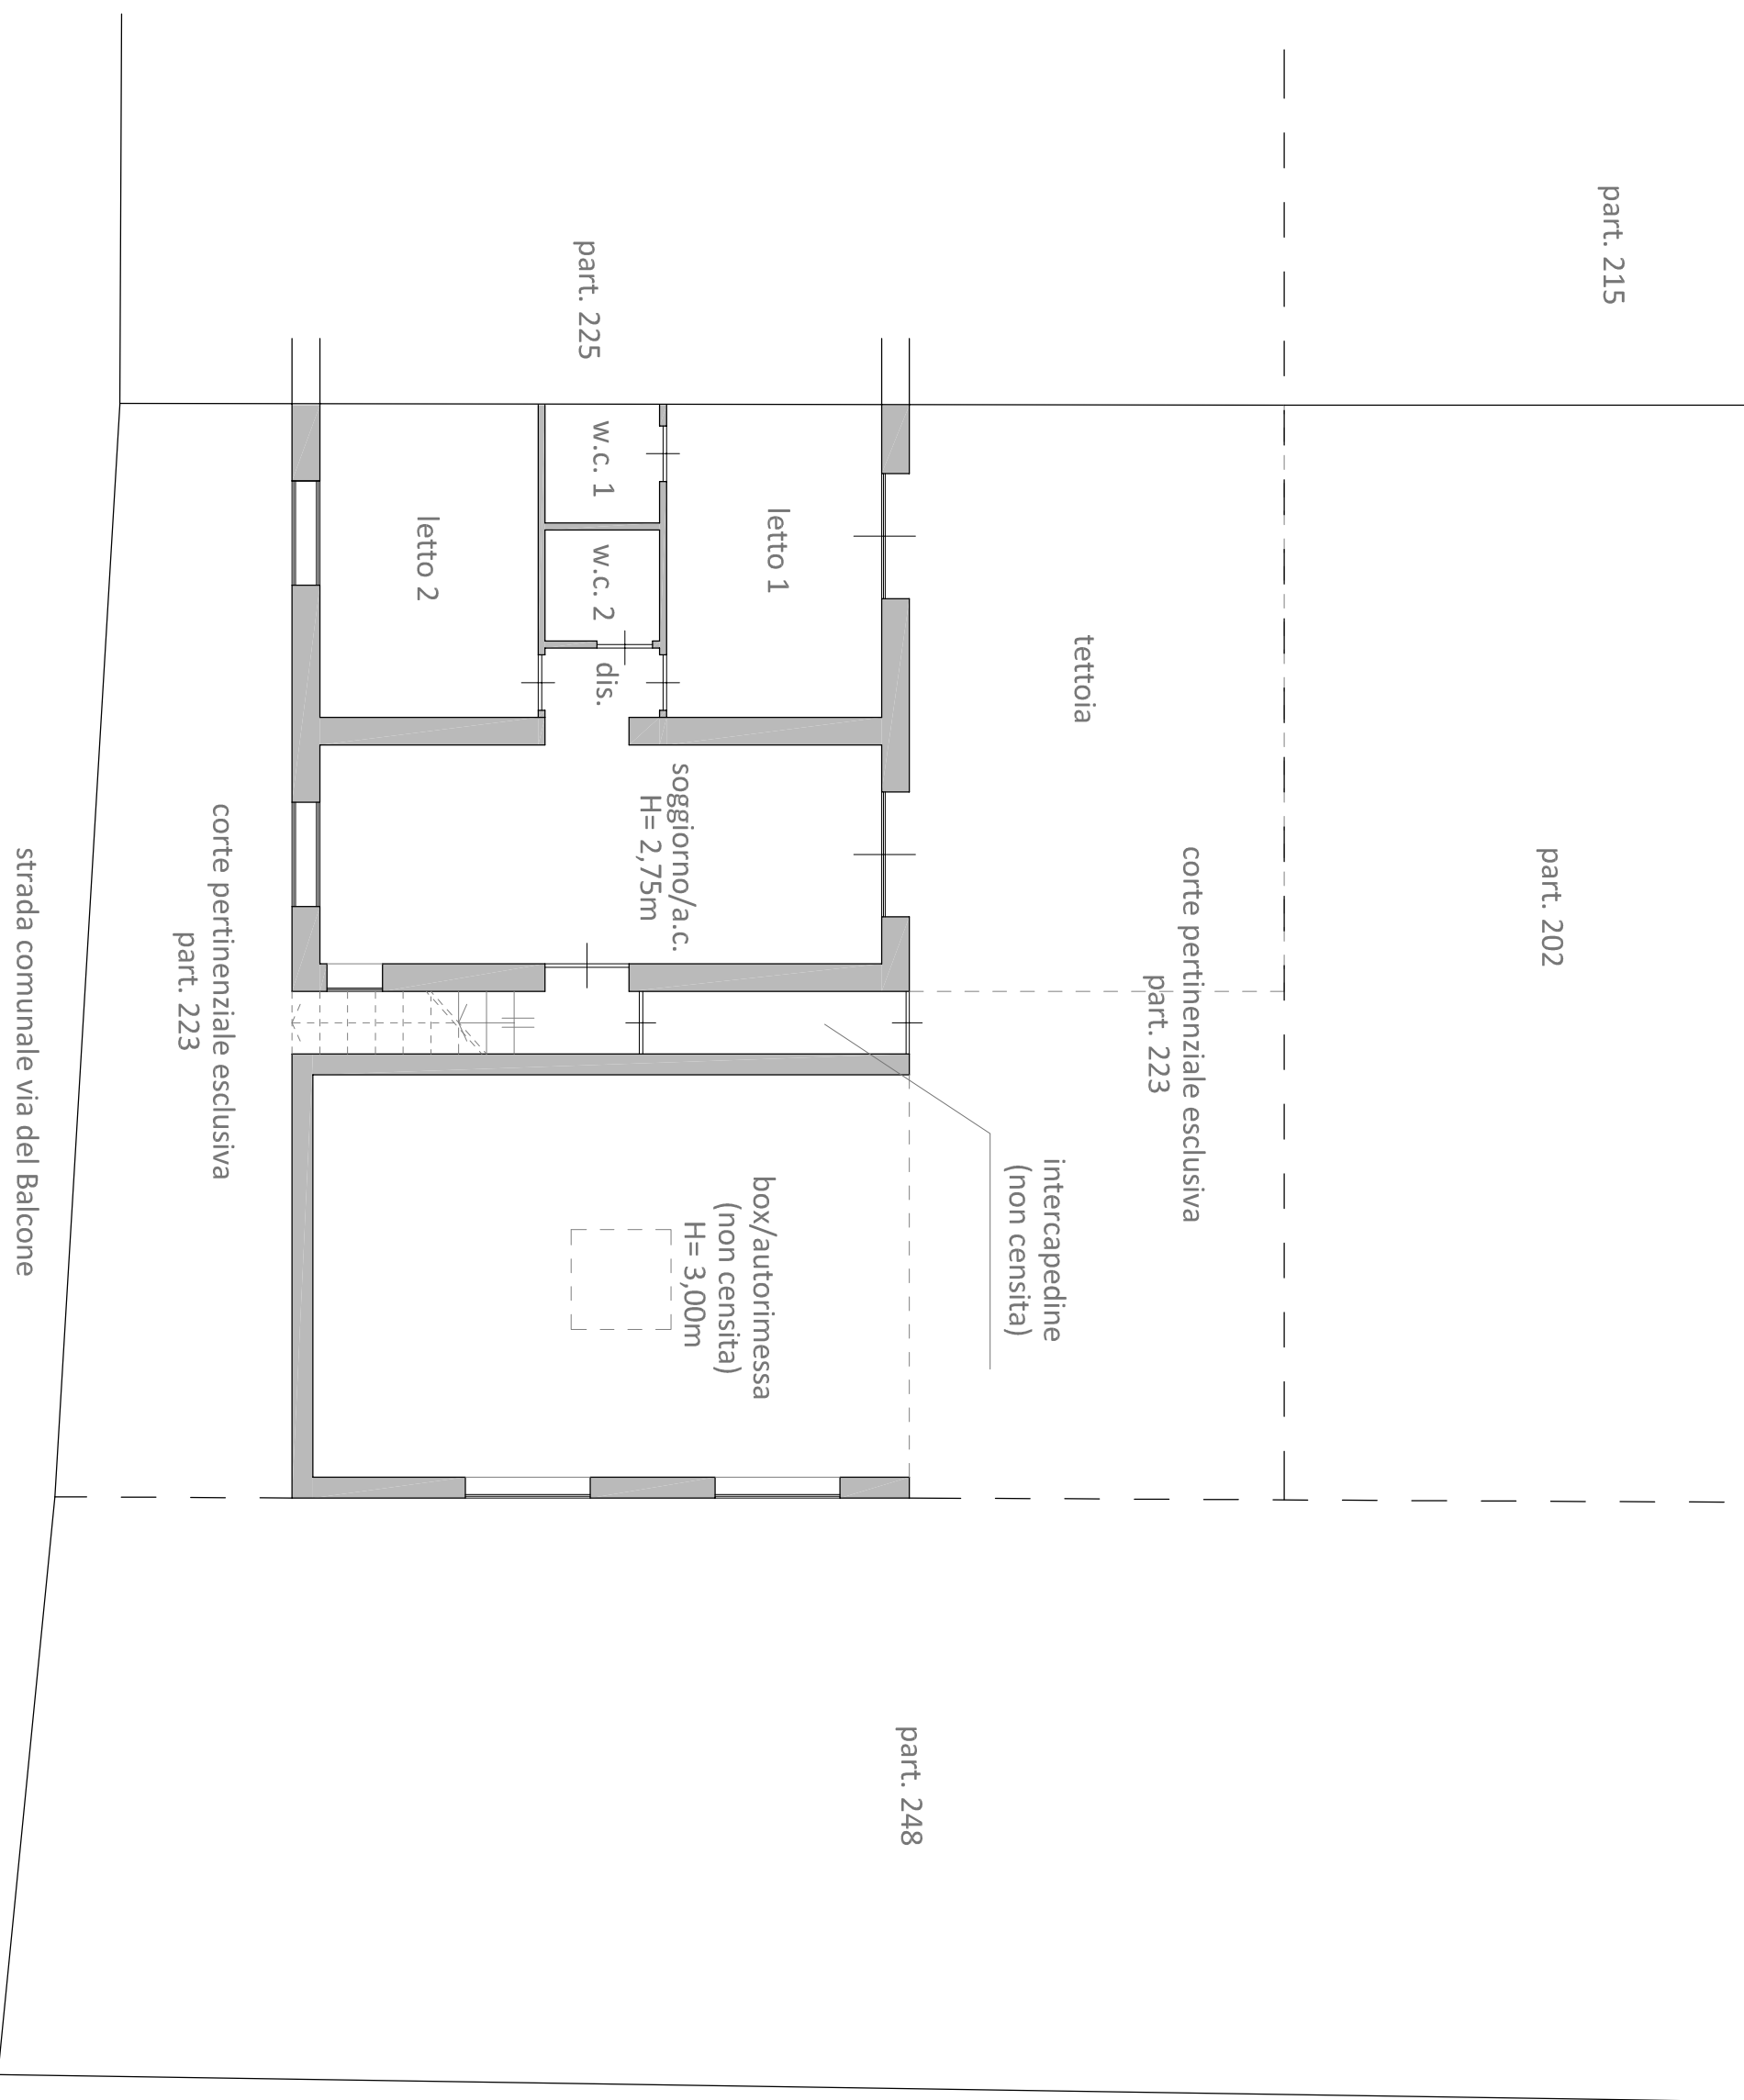


Fig. 11, part. 223, sub. 2  
Pianta piano terra Scala 1:100

