



LOTTO 001

 

Pianta Piano Terra Foglio 6, Part.IIa 346, Sub. 501

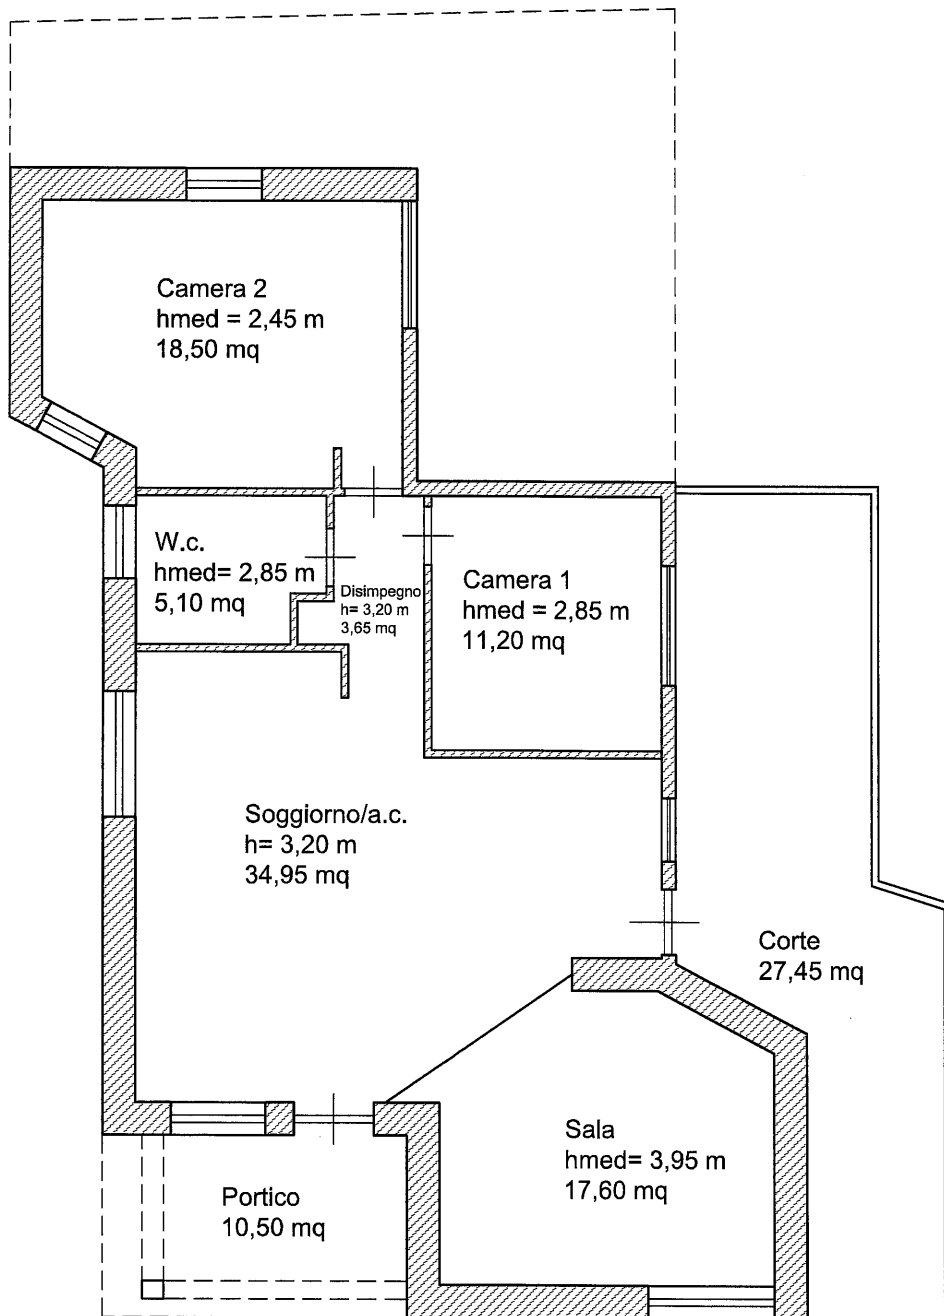


Scala 1:100

LOTTO 001



Pianta Piano S1
Foglio 6, Part.IIa 346, Sub. 501

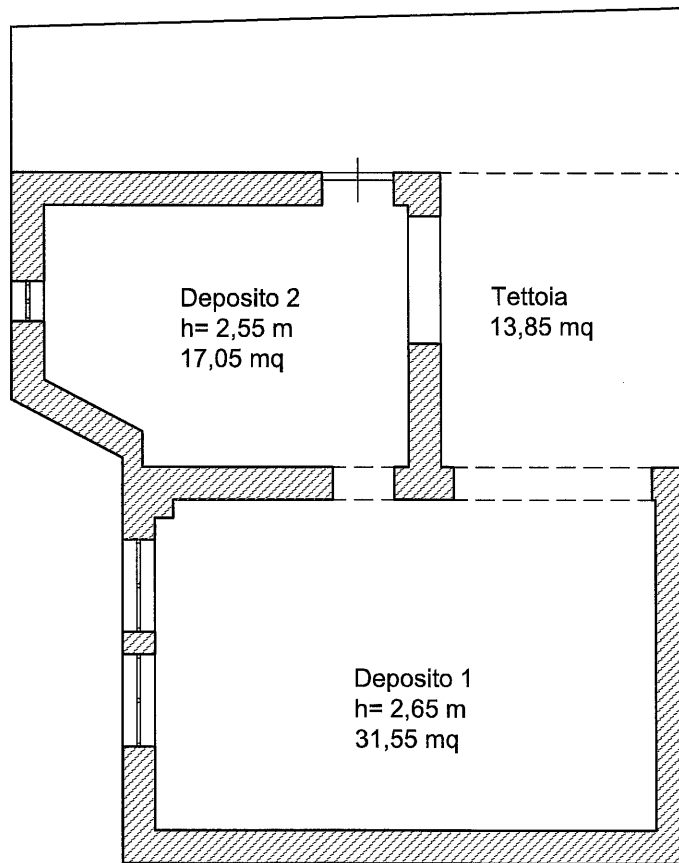

Scala 1:100