


Superficie Utile Abitabile	mq.	99,05+
Superficie non Residenziale	mq. 15,93x 0,25=	3,98=
Superficie Reale Netta		mq. 103,03
Superficie Reale Lorda		mq. 113,04

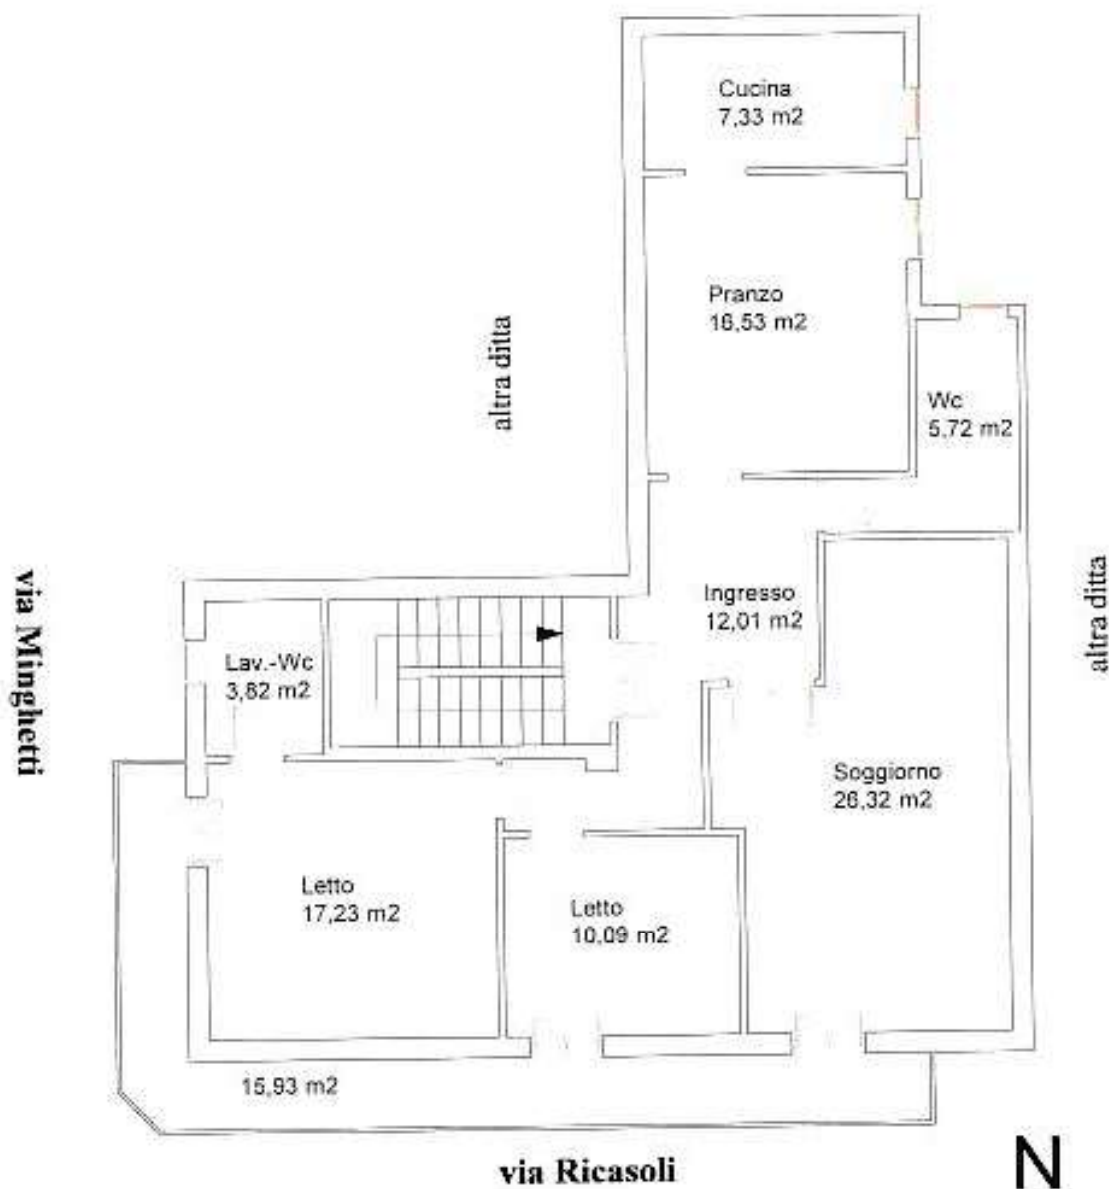

Pianta Piano Terzo
h= ml. 2,90

[C.4] Fg. 106
part. 507 sub 7

SCALA 1:100

