



PIANTA PIANO PRIMO SUB5 (LOTTO 6)

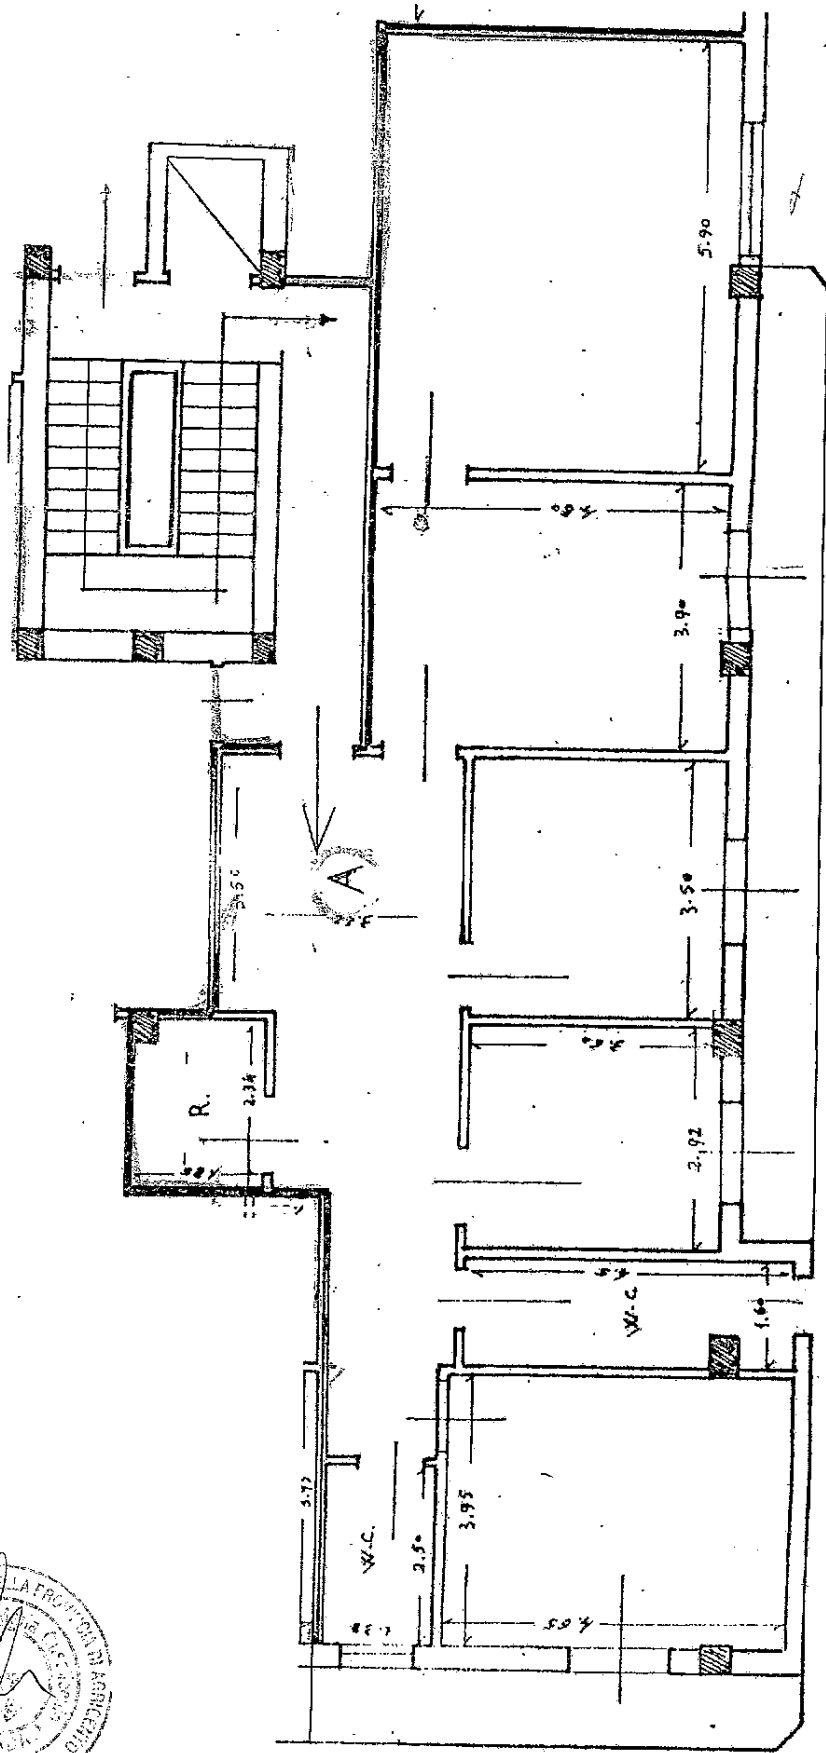

SCALA 1:100



PIANTA PIANO SECONDO SUB6 (LOTTO 7)

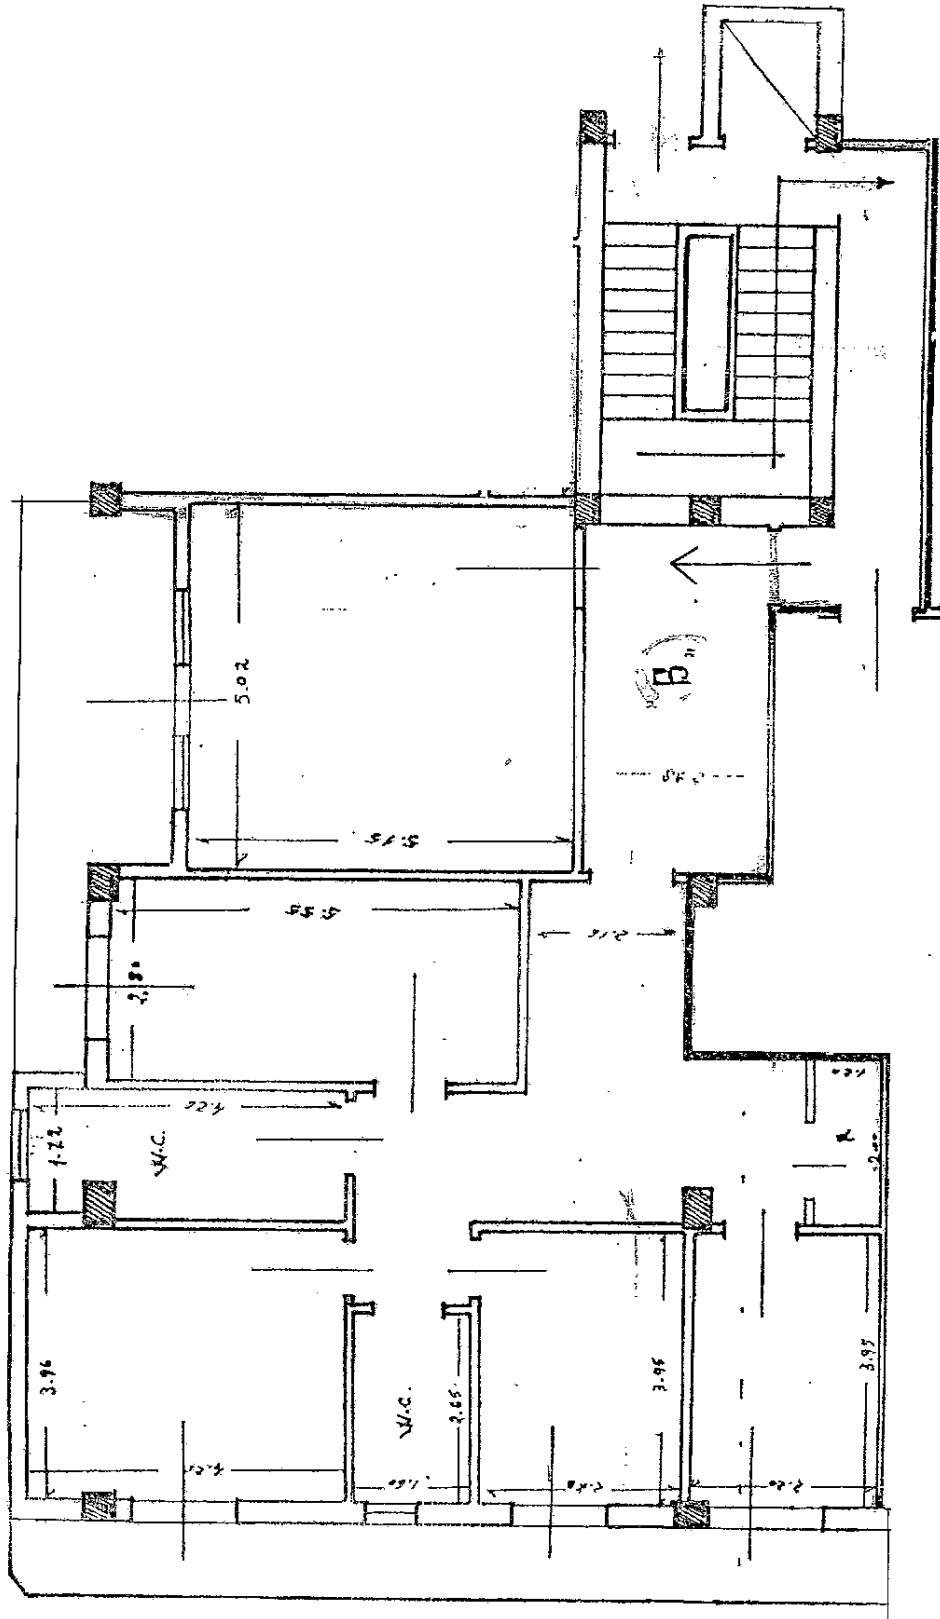


PIANTA PIAND SECONDD SUB7 (LOTTO 8)






PIANTA PIANO SECONDO SUB8 (LOTTO 9)

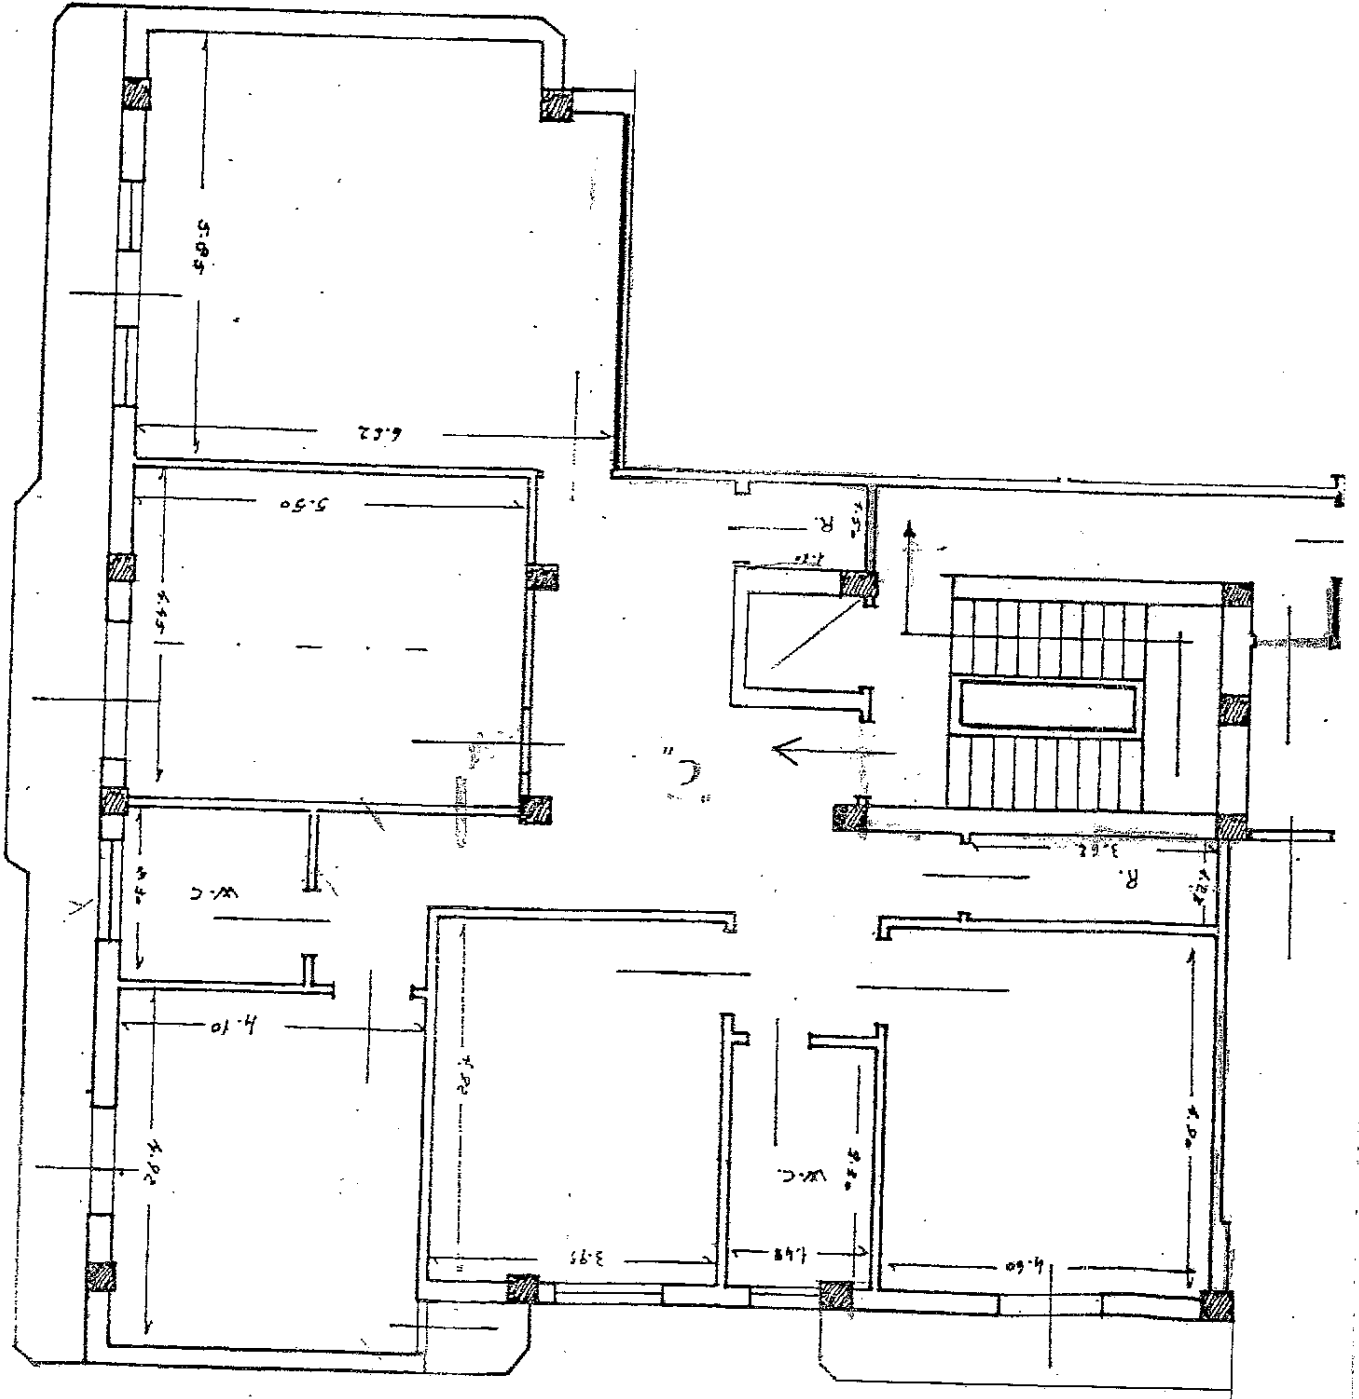


*[Handwritten signature]*

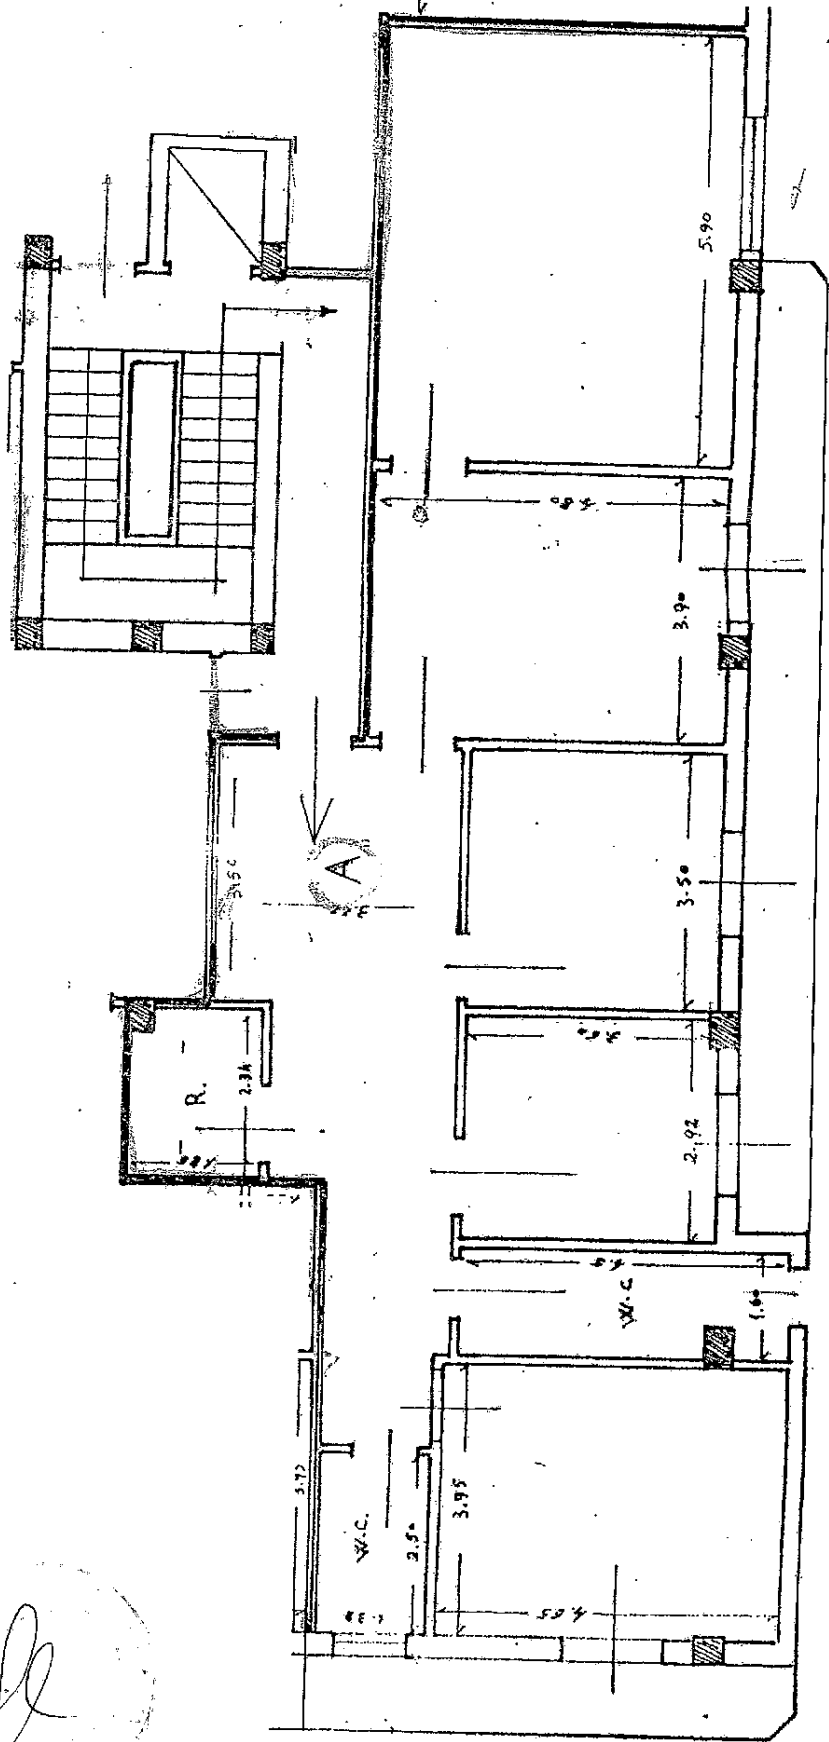


PIANTA PIANO TERZO SUB9 (LOTTO 10)



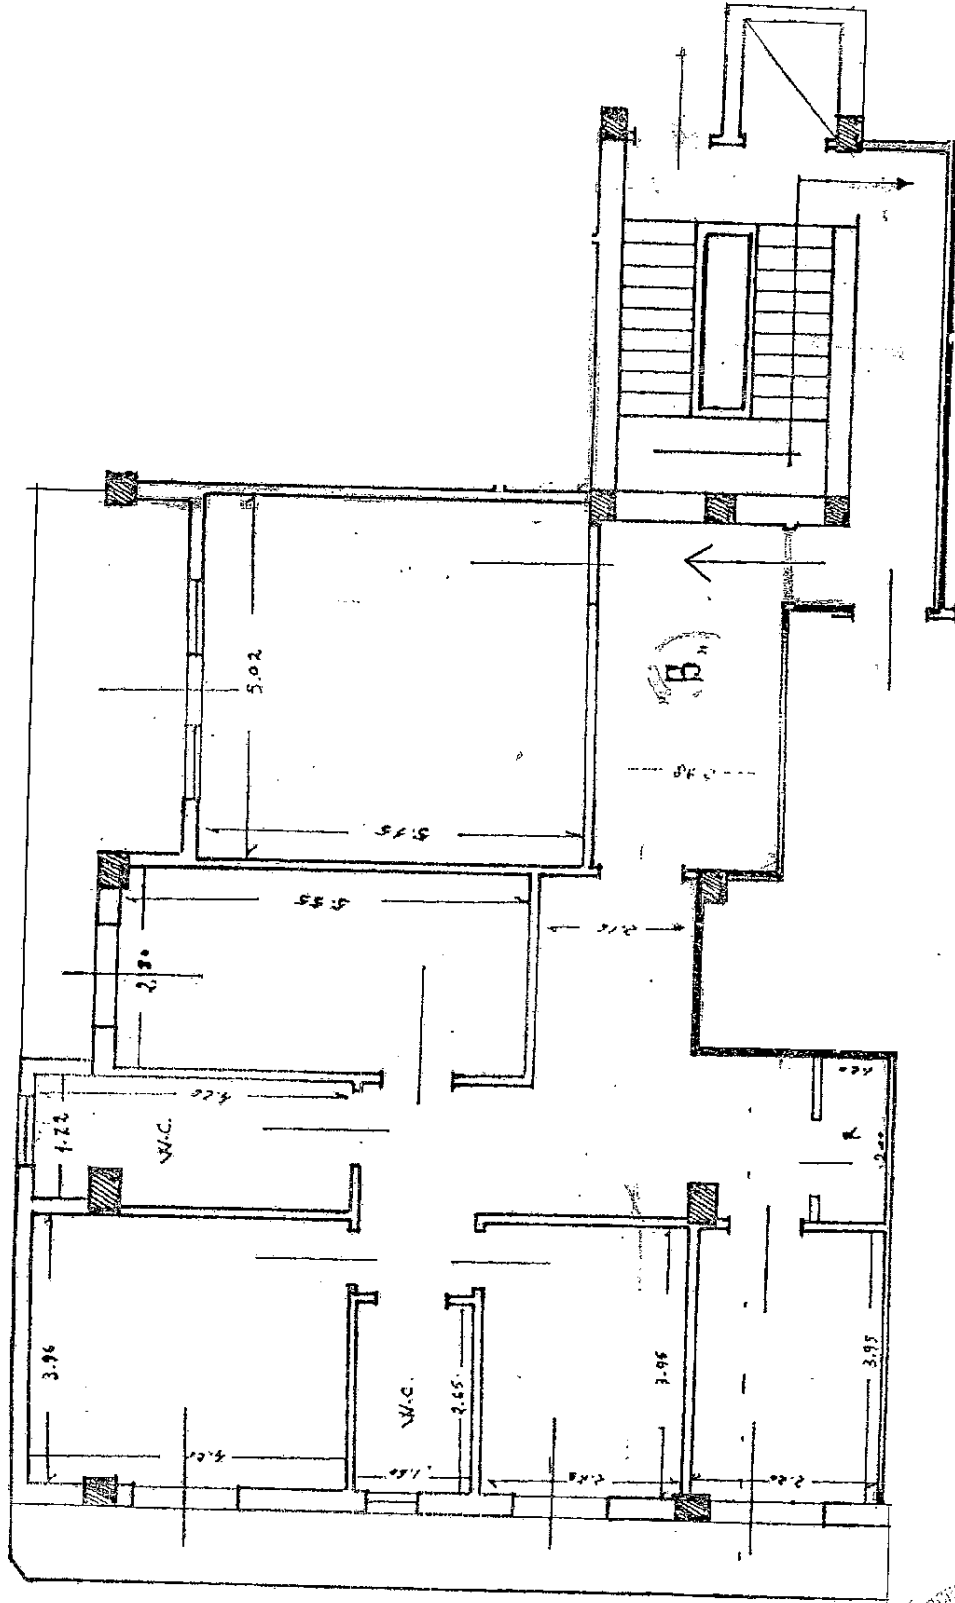


PIANTA PIANO TERZO SUB10 (LOTTO 11)



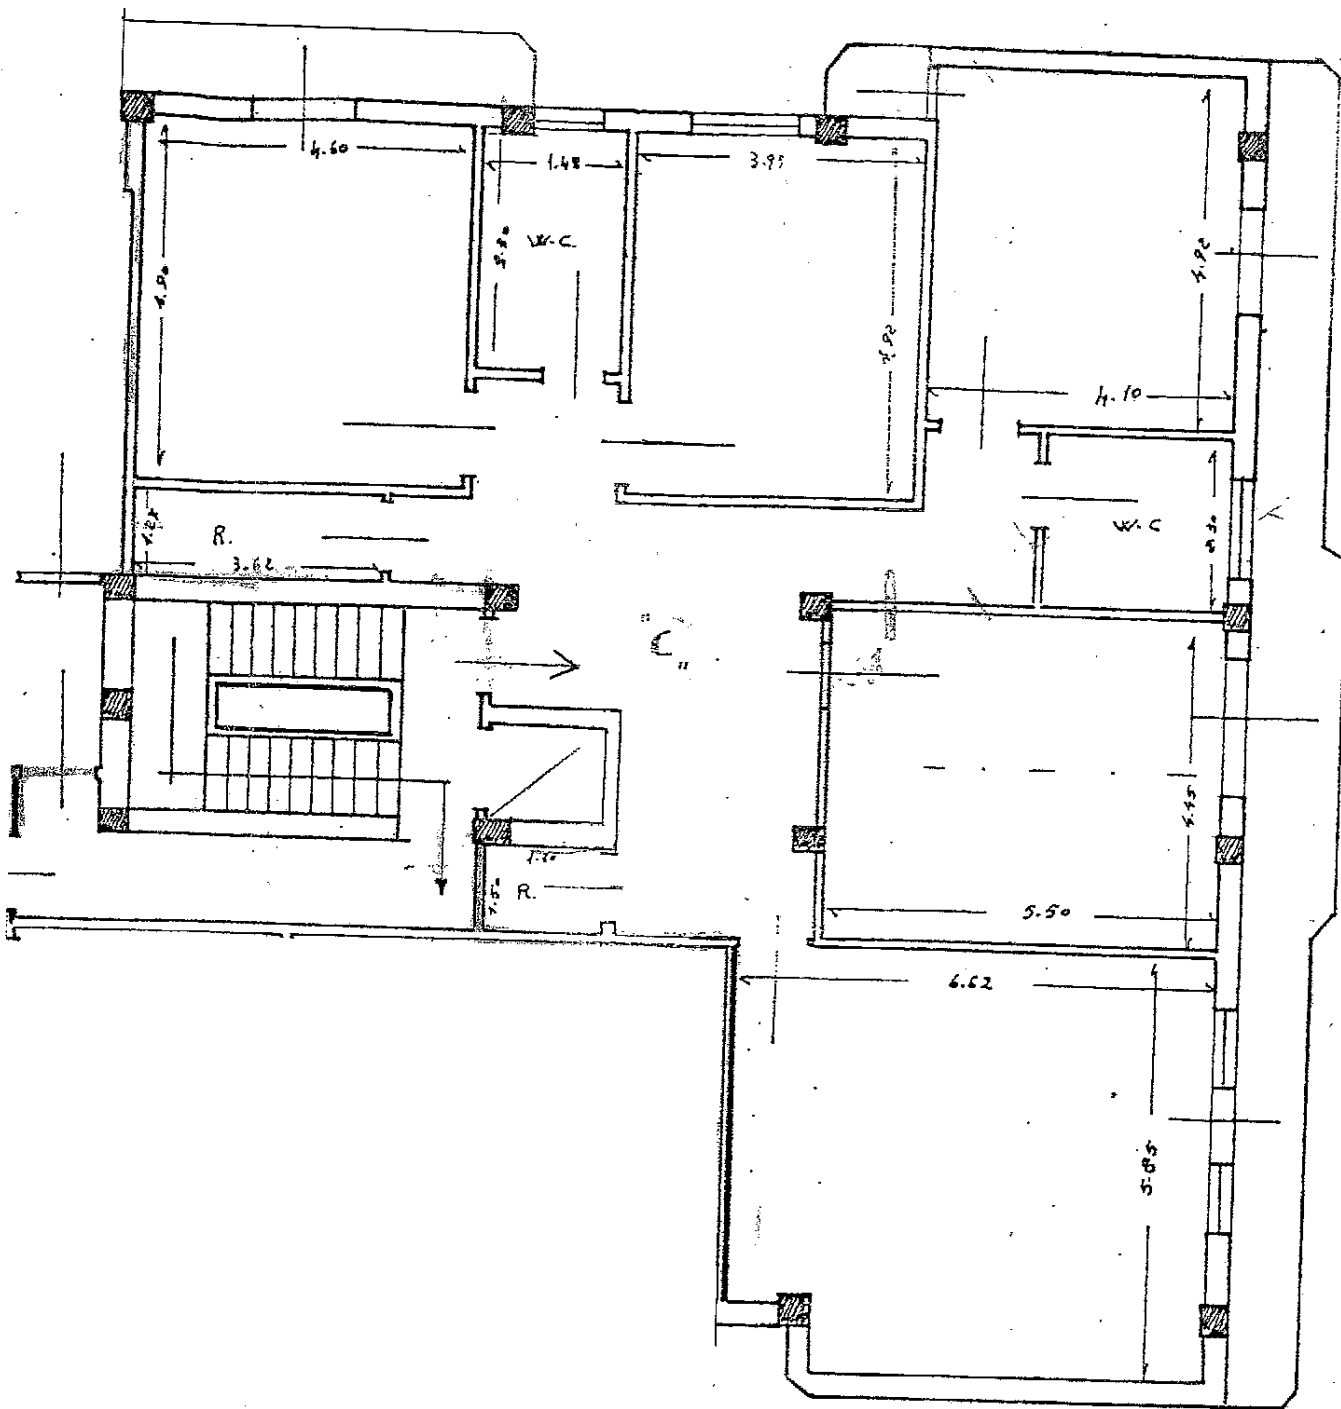


PIANTA PIANO TERZO SUB11 (LOTTO 12)



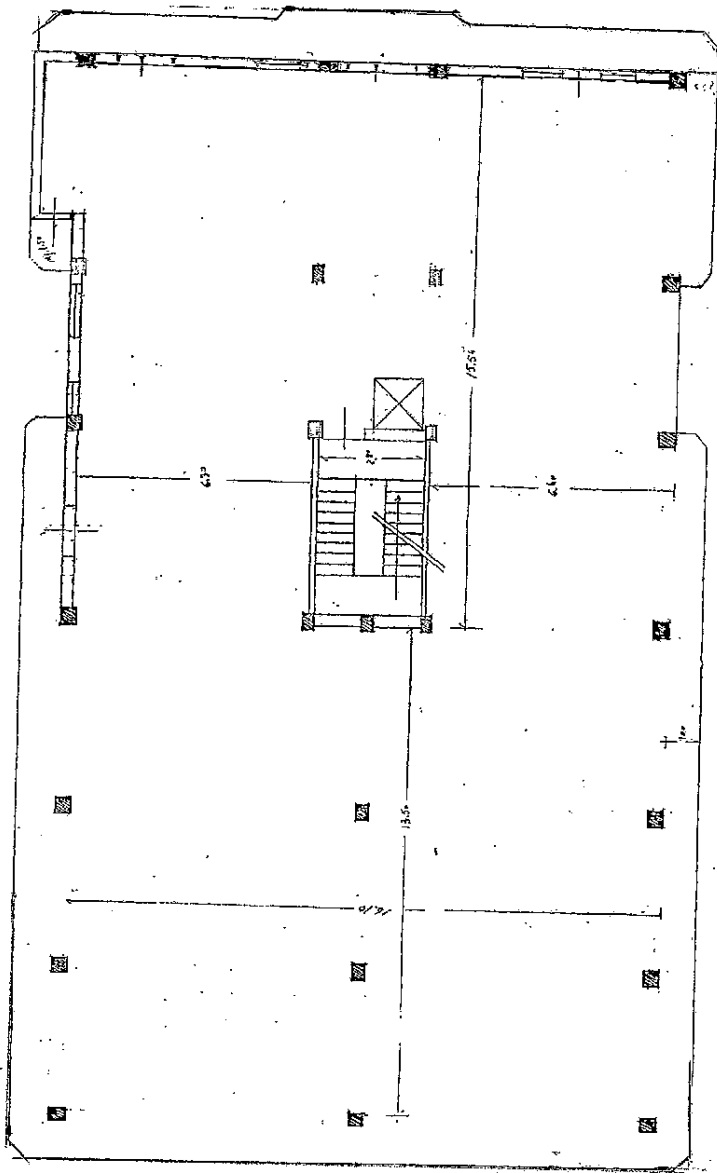


PIANTA PIANO QUARTO SUB 12, 13, 14 (LOTTO 13)

scala 1:200

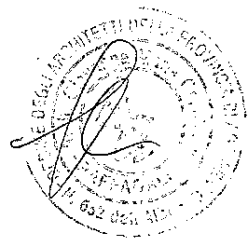



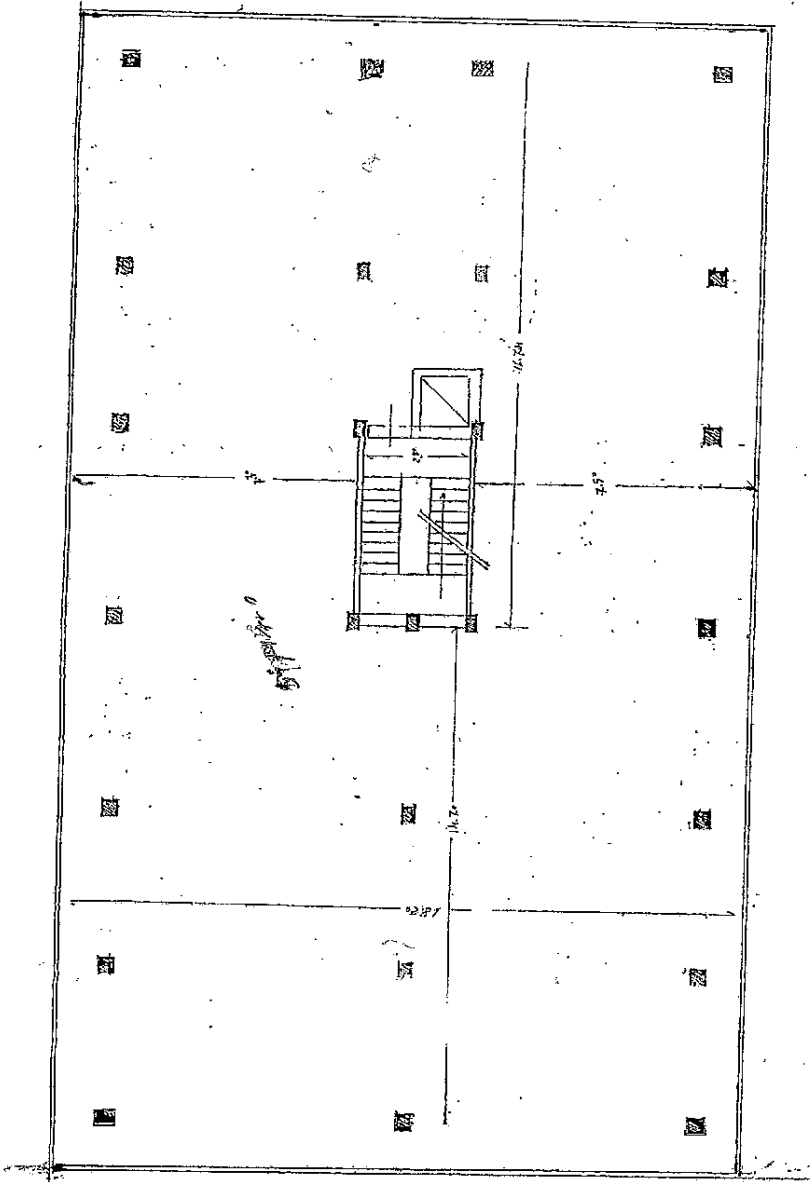

PIANTA PIANO QUINTO SUB 15, 16, 17 (LOTTO 14)

scala 1:200

