



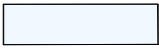


PIANTA PIANO TERRA
SCALA 1:50

Legenda Superficie

	IMM. A (part. 362)
	IMM. B sub1 (part.361 sub 1)
	IMM.B sub2 (part.361 sub2)



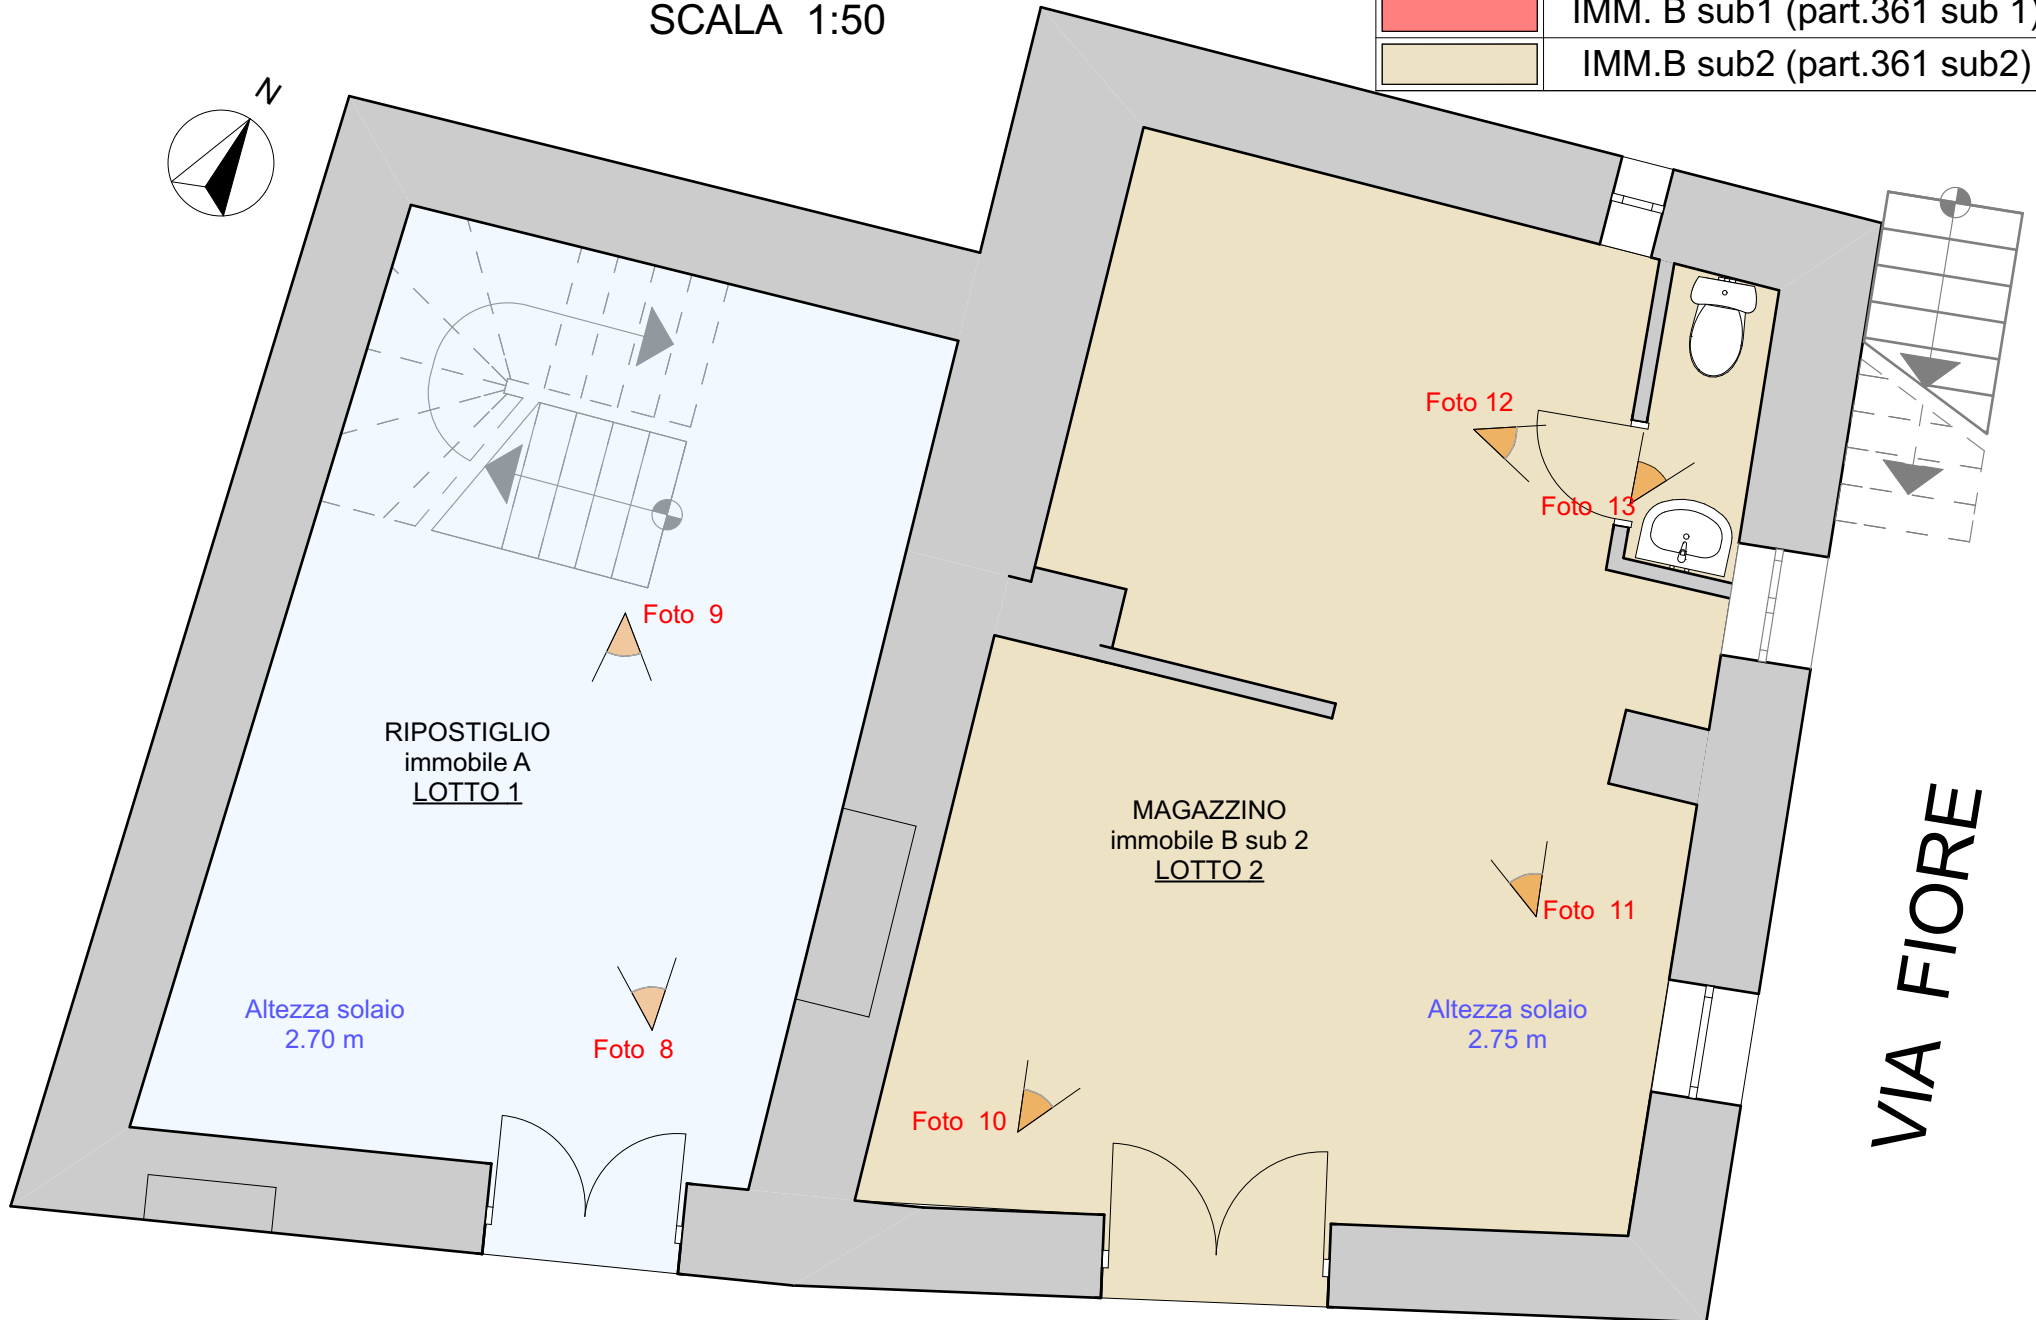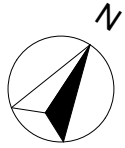


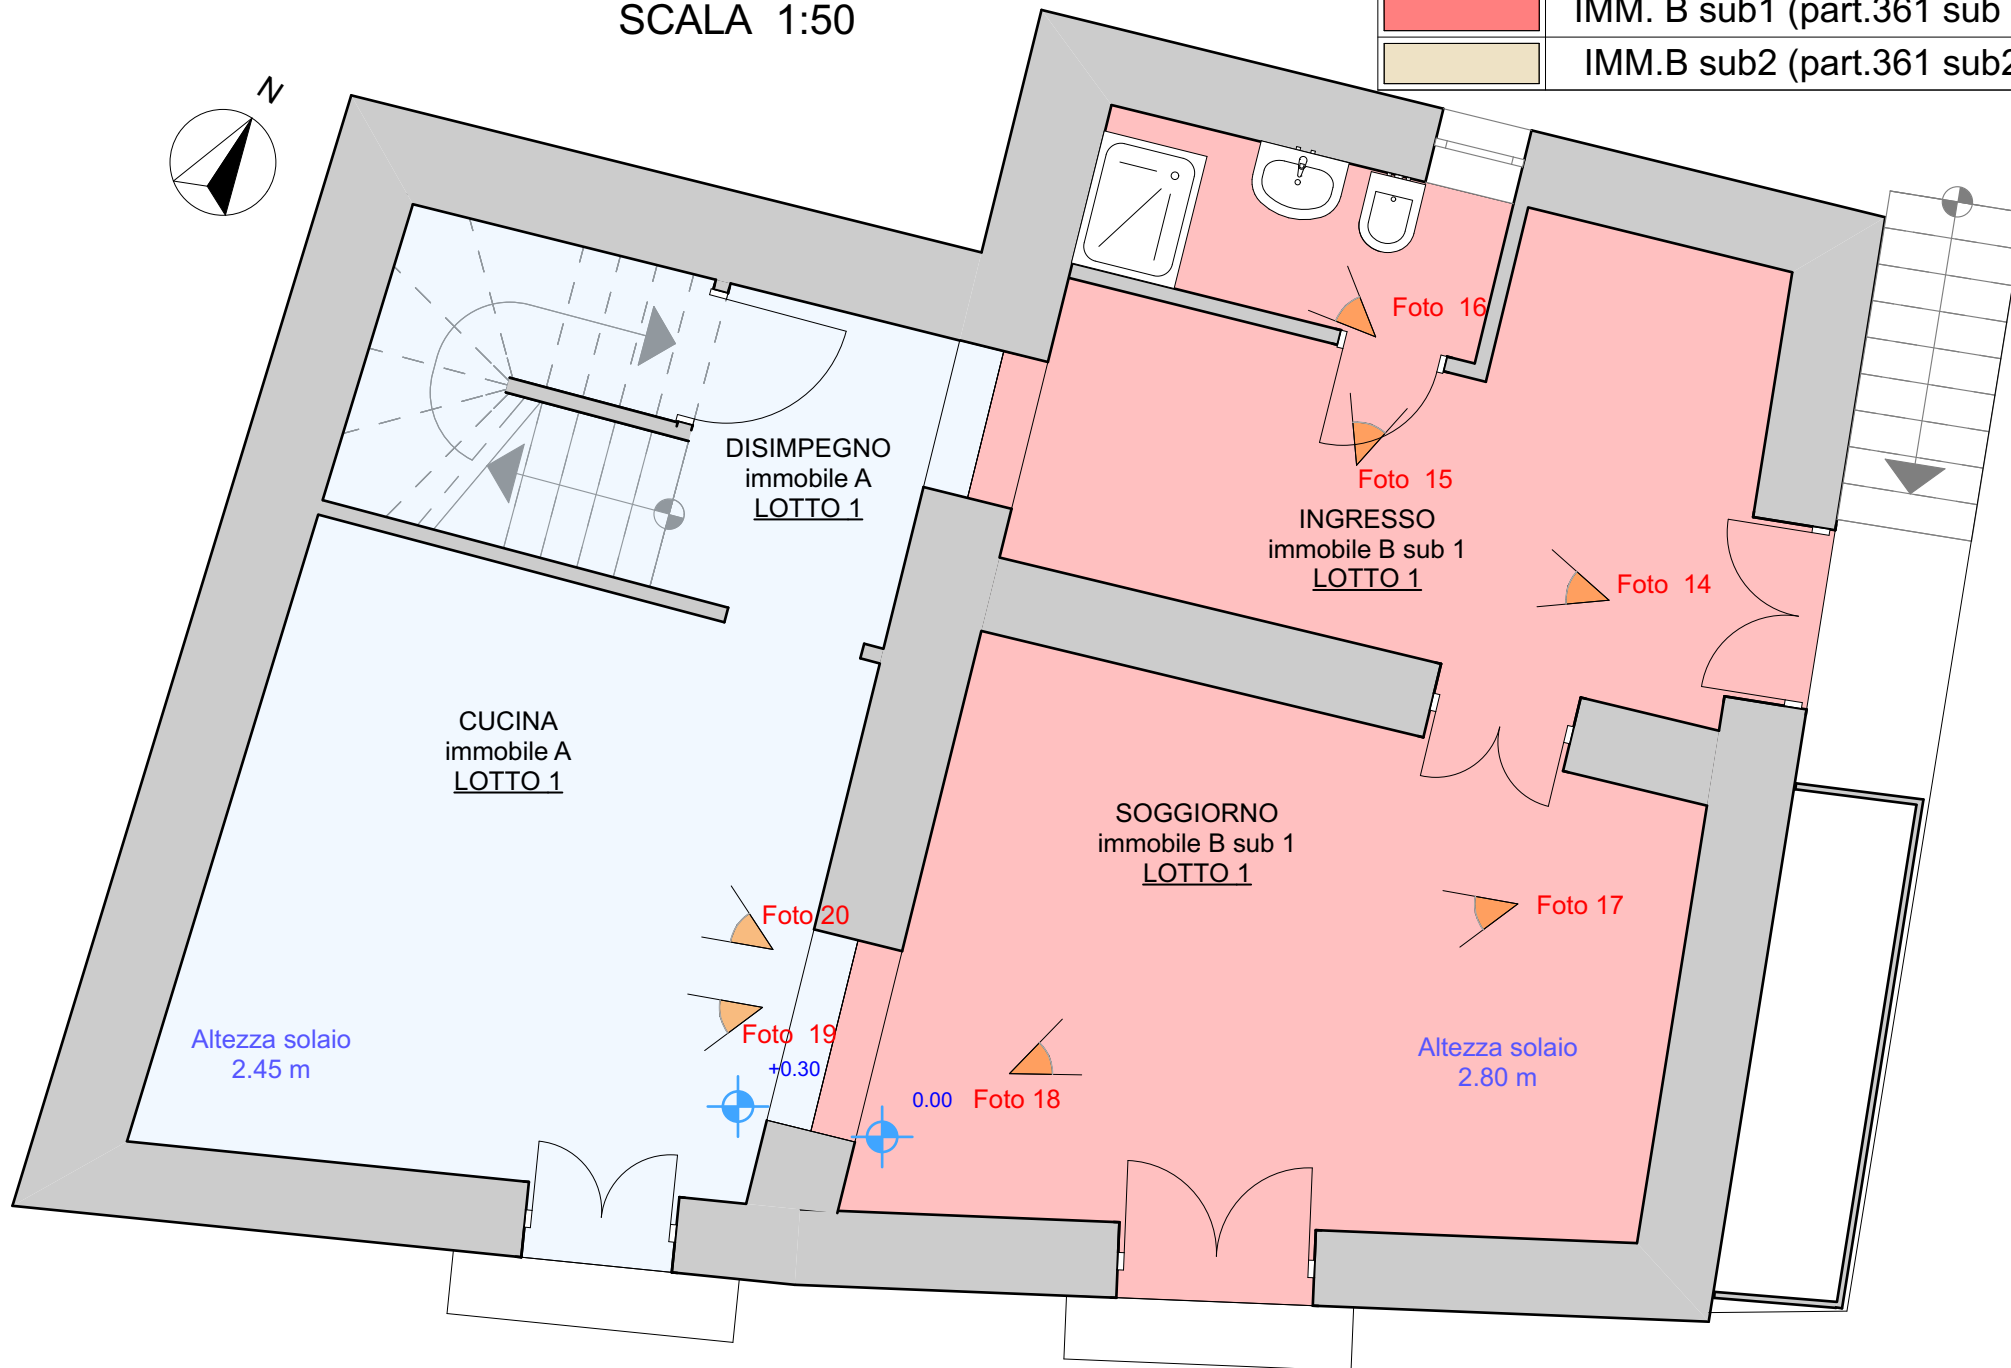
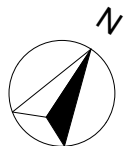
VIA CAVOUR

VIA FIORE

PIANTA PIANO 1
SCALA 1:50




Legenda Superficie



	IMM. A (part. 362)
	IMM. B sub1 (part.361 sub 1)
	IMM.B sub2 (part.361 sub2)



PIANTA PIANO 2
SCALA 1:50

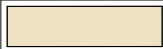


Legenda Superficie

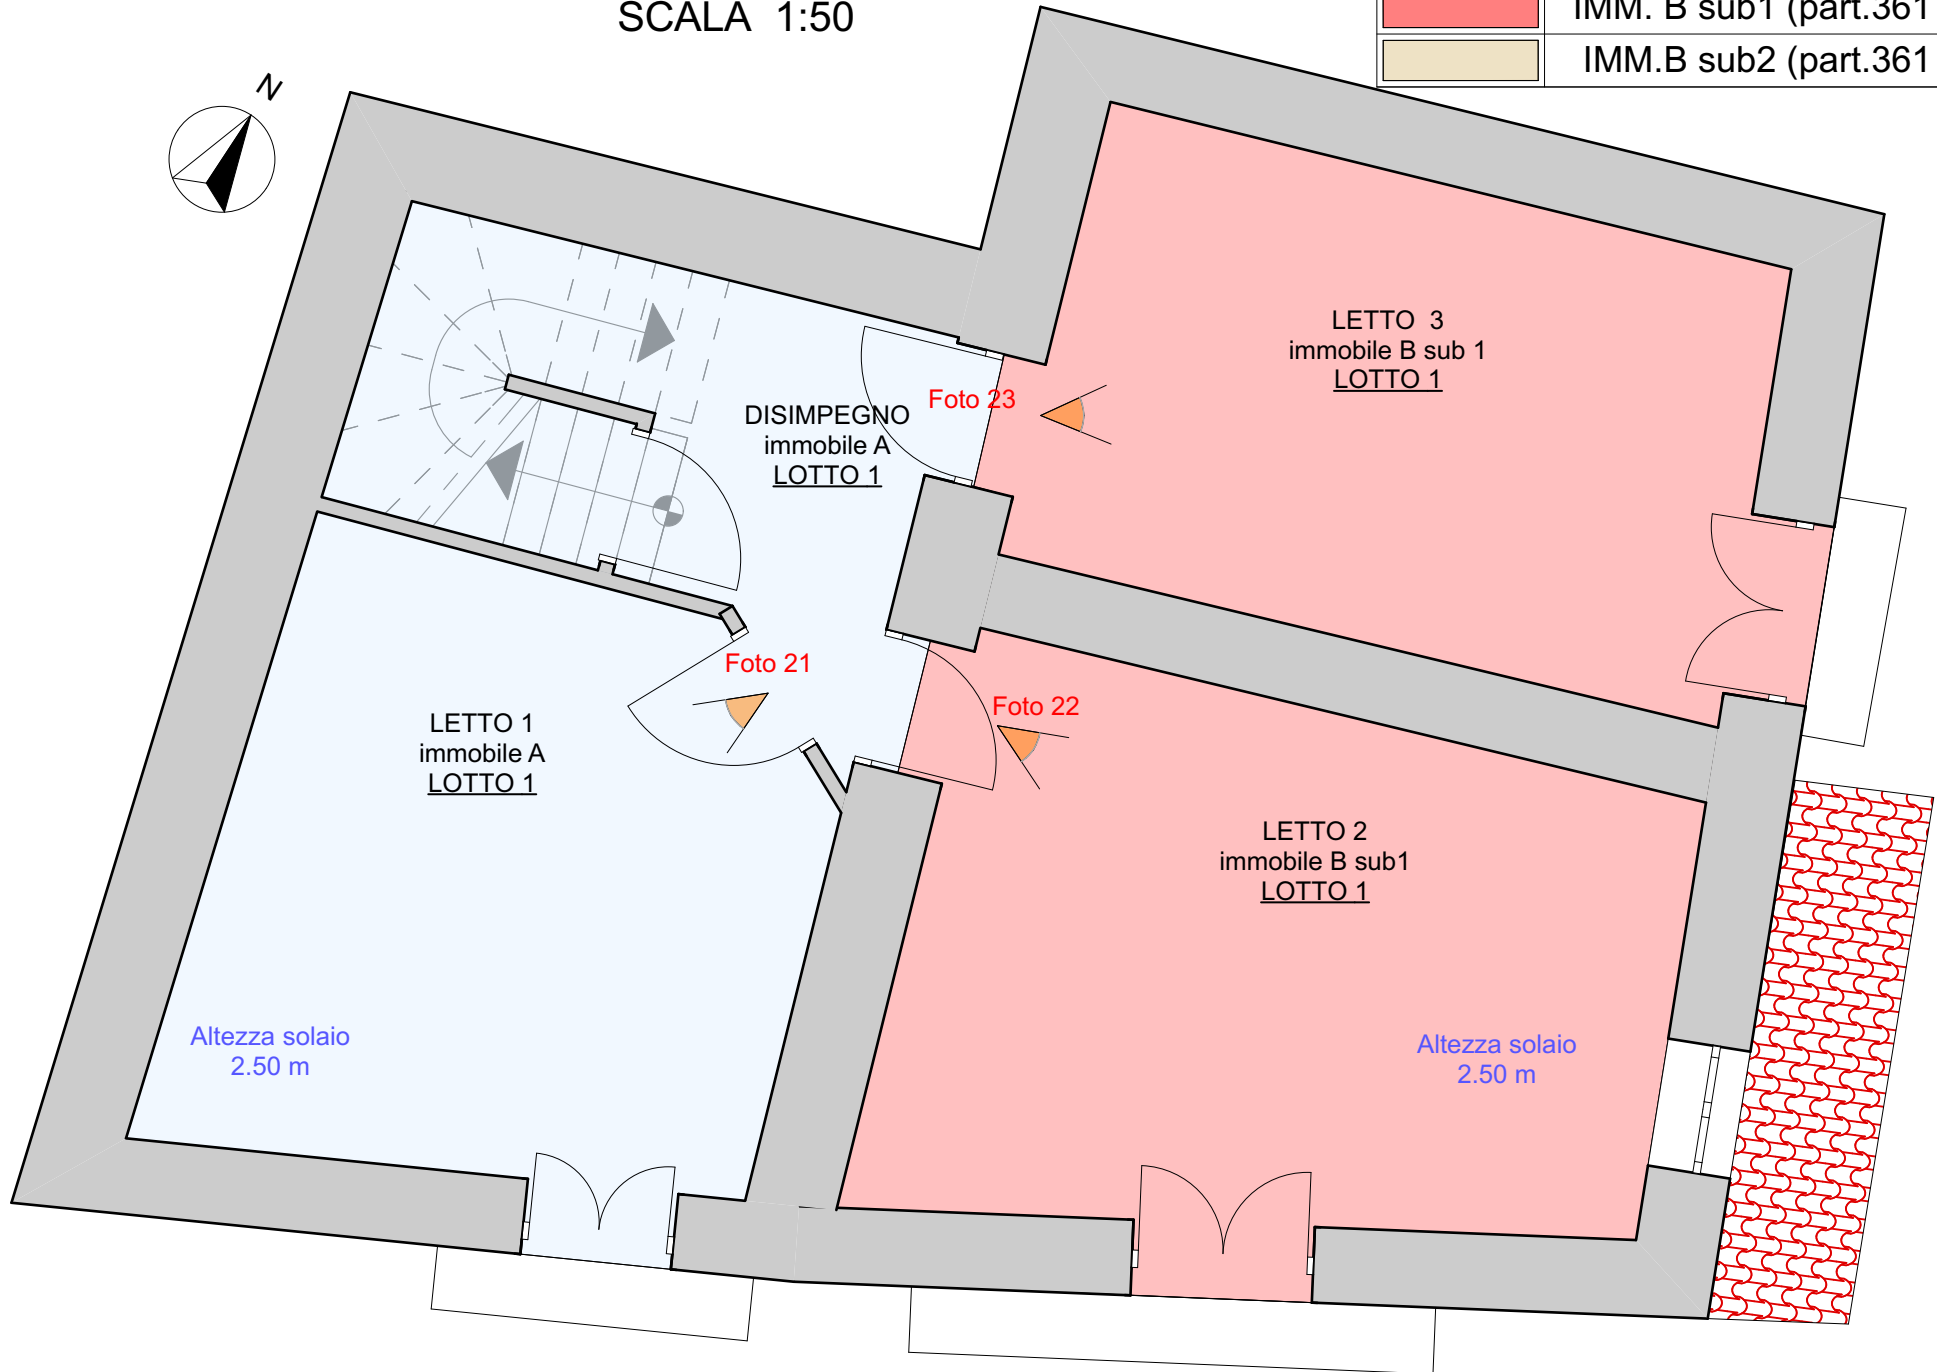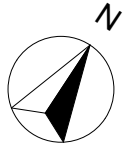	IMM. A (part. 362)
	IMM. B sub1 (part.361 sub 1)
	IMM.B sub2 (part.361 sub2)



PIANTA PIANO 3
SCALA 1:50

Legenda Superficie

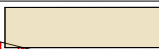	IMM. A (part. 362)
	IMM. B sub1 (part.361 sub 1)
	IMM.B sub2 (part.361 sub2)

