


SUPERFICI

Superficie lorda appartamento: 48.54 mq
Superficie netta appartamento: 42.33 mq

S+K sup. netta: 18.80 mq
C sup. netta: 15.79 mq
B sup. netta: 5 mq
DIS. sup. netta: 2.35 mq

BALCONE sup. netta: 17.41 mq

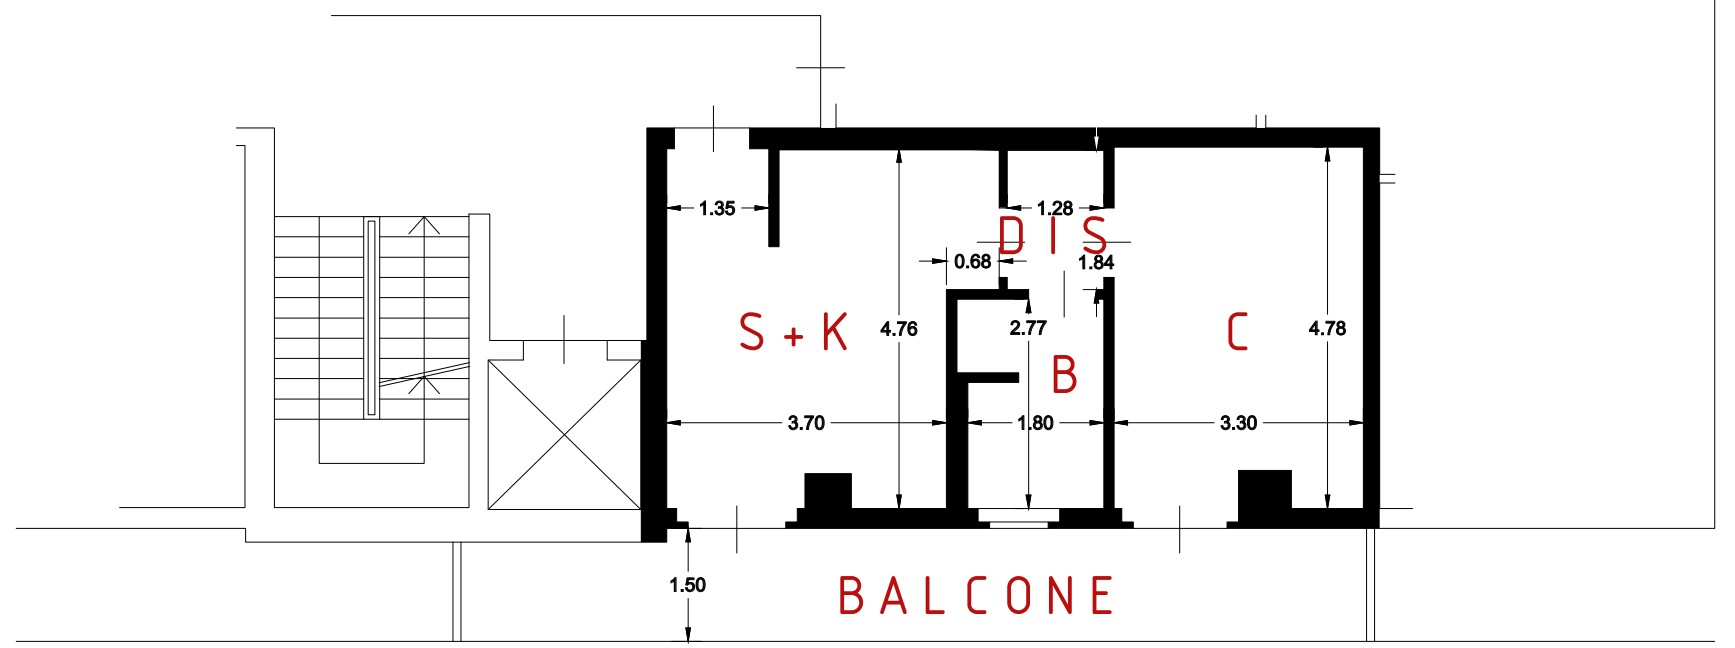

PIANTA PIANO SECONDO

H 2.70

scala 1:100