



PIANTA PIANO TERZO scala 1:100

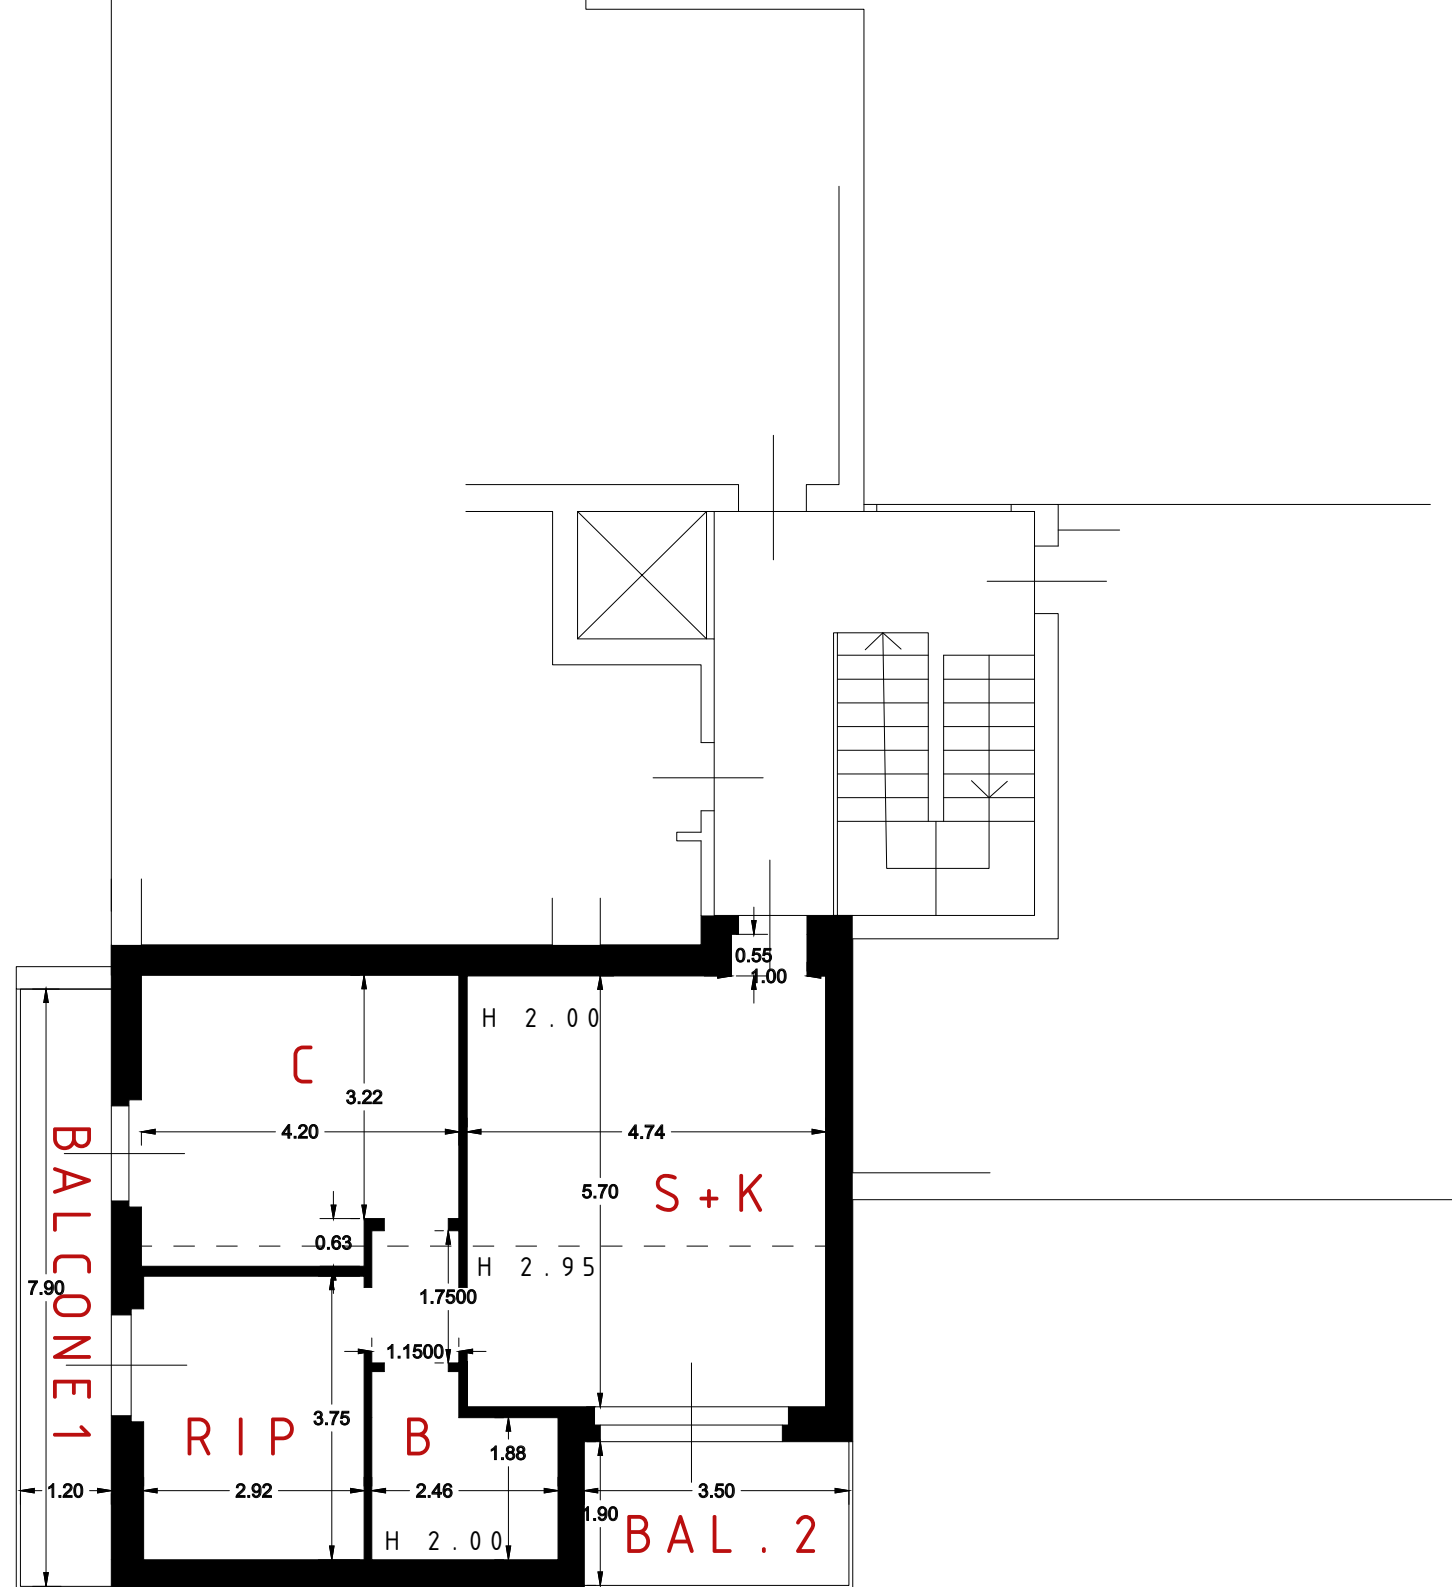

PIANTA PIANO INTERRATO scala 1:200

H 2.40

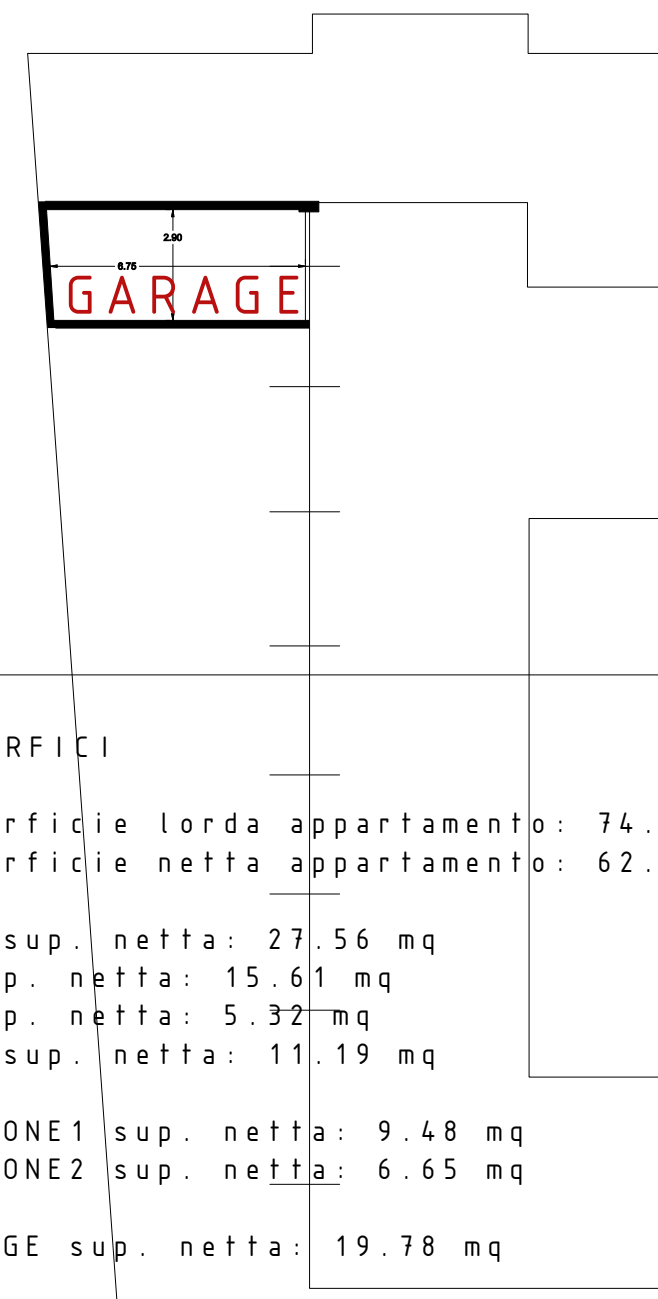

SUPERFICI

Superficie lorda appartamento: 74.30 mq  
 Superficie netta appartamento: 62.12 mq

S+K sup. netta: 27.56 mq  
 C sup. netta: 15.61 mq  
 B sup. netta: 5.32 mq  
 RIP sup. netta: 11.19 mq

BALCONE1 sup. netta: 9.48 mq  
 BALCONE2 sup. netta: 6.65 mq

GARAGE sup. netta: 19.78 mq