


SUPERFICI

Superficie lorda appartamento: 103.30 mq  
Superficie netta appartamento: 89.83 mq

S sup. netta: 18.39 mq  
K sup. netta: 9.95 mq  
C1 sup. netta: 15.92 mq  
C2 sup. netta: 9.90 mq  
B1 sup. netta: 5.50 mq  
B2 sup. netta: 4 mq  
C3 sup. netta: 14.33 mq  
DIS. sup. netta: 8.57 mq

BALCONE1 sup. netta: 6.28 mq  
BALCONE2 sup. netta: 9.49 mq

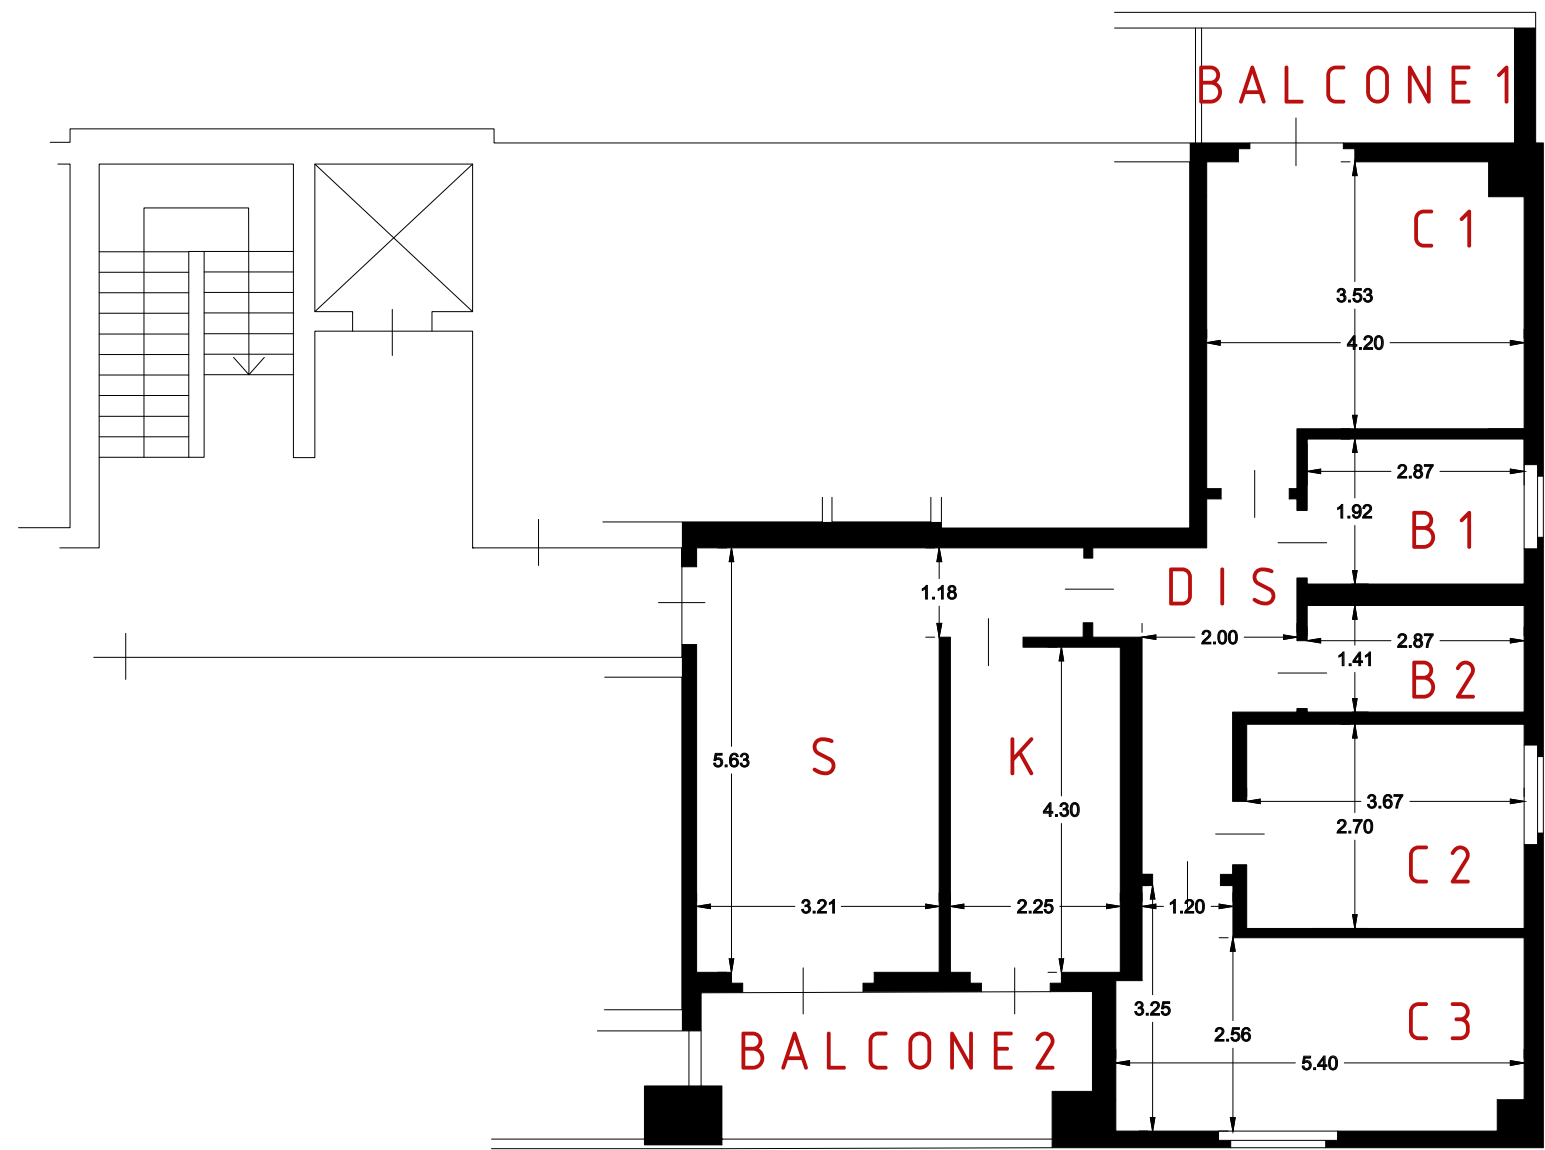

PIANTA PIANO TERZO

H 2.70

scala 1:100