

PIANTA PIANO SECONDO

scala 1:100


H 2.70

SUPERFICI

Superficie lorda appartamento: 98.98 mq  
Superficie netta appartamento: 86.11 mq

S+K sup. netta: 35 mq  
C1 sup. netta: 15.50 mq  
C2 sup. netta: 18.79 mq  
B1 sup. netta: 4.42 mq  
B2 sup. netta: 6 mq  
DIS. sup. netta: 5.71 mq

BALCONE sup. netta: 6.30 mq  
TERRAZZA1 sup. netta: 9.70 mq  
TERRAZZA2 sup. netta: 80.90 mq

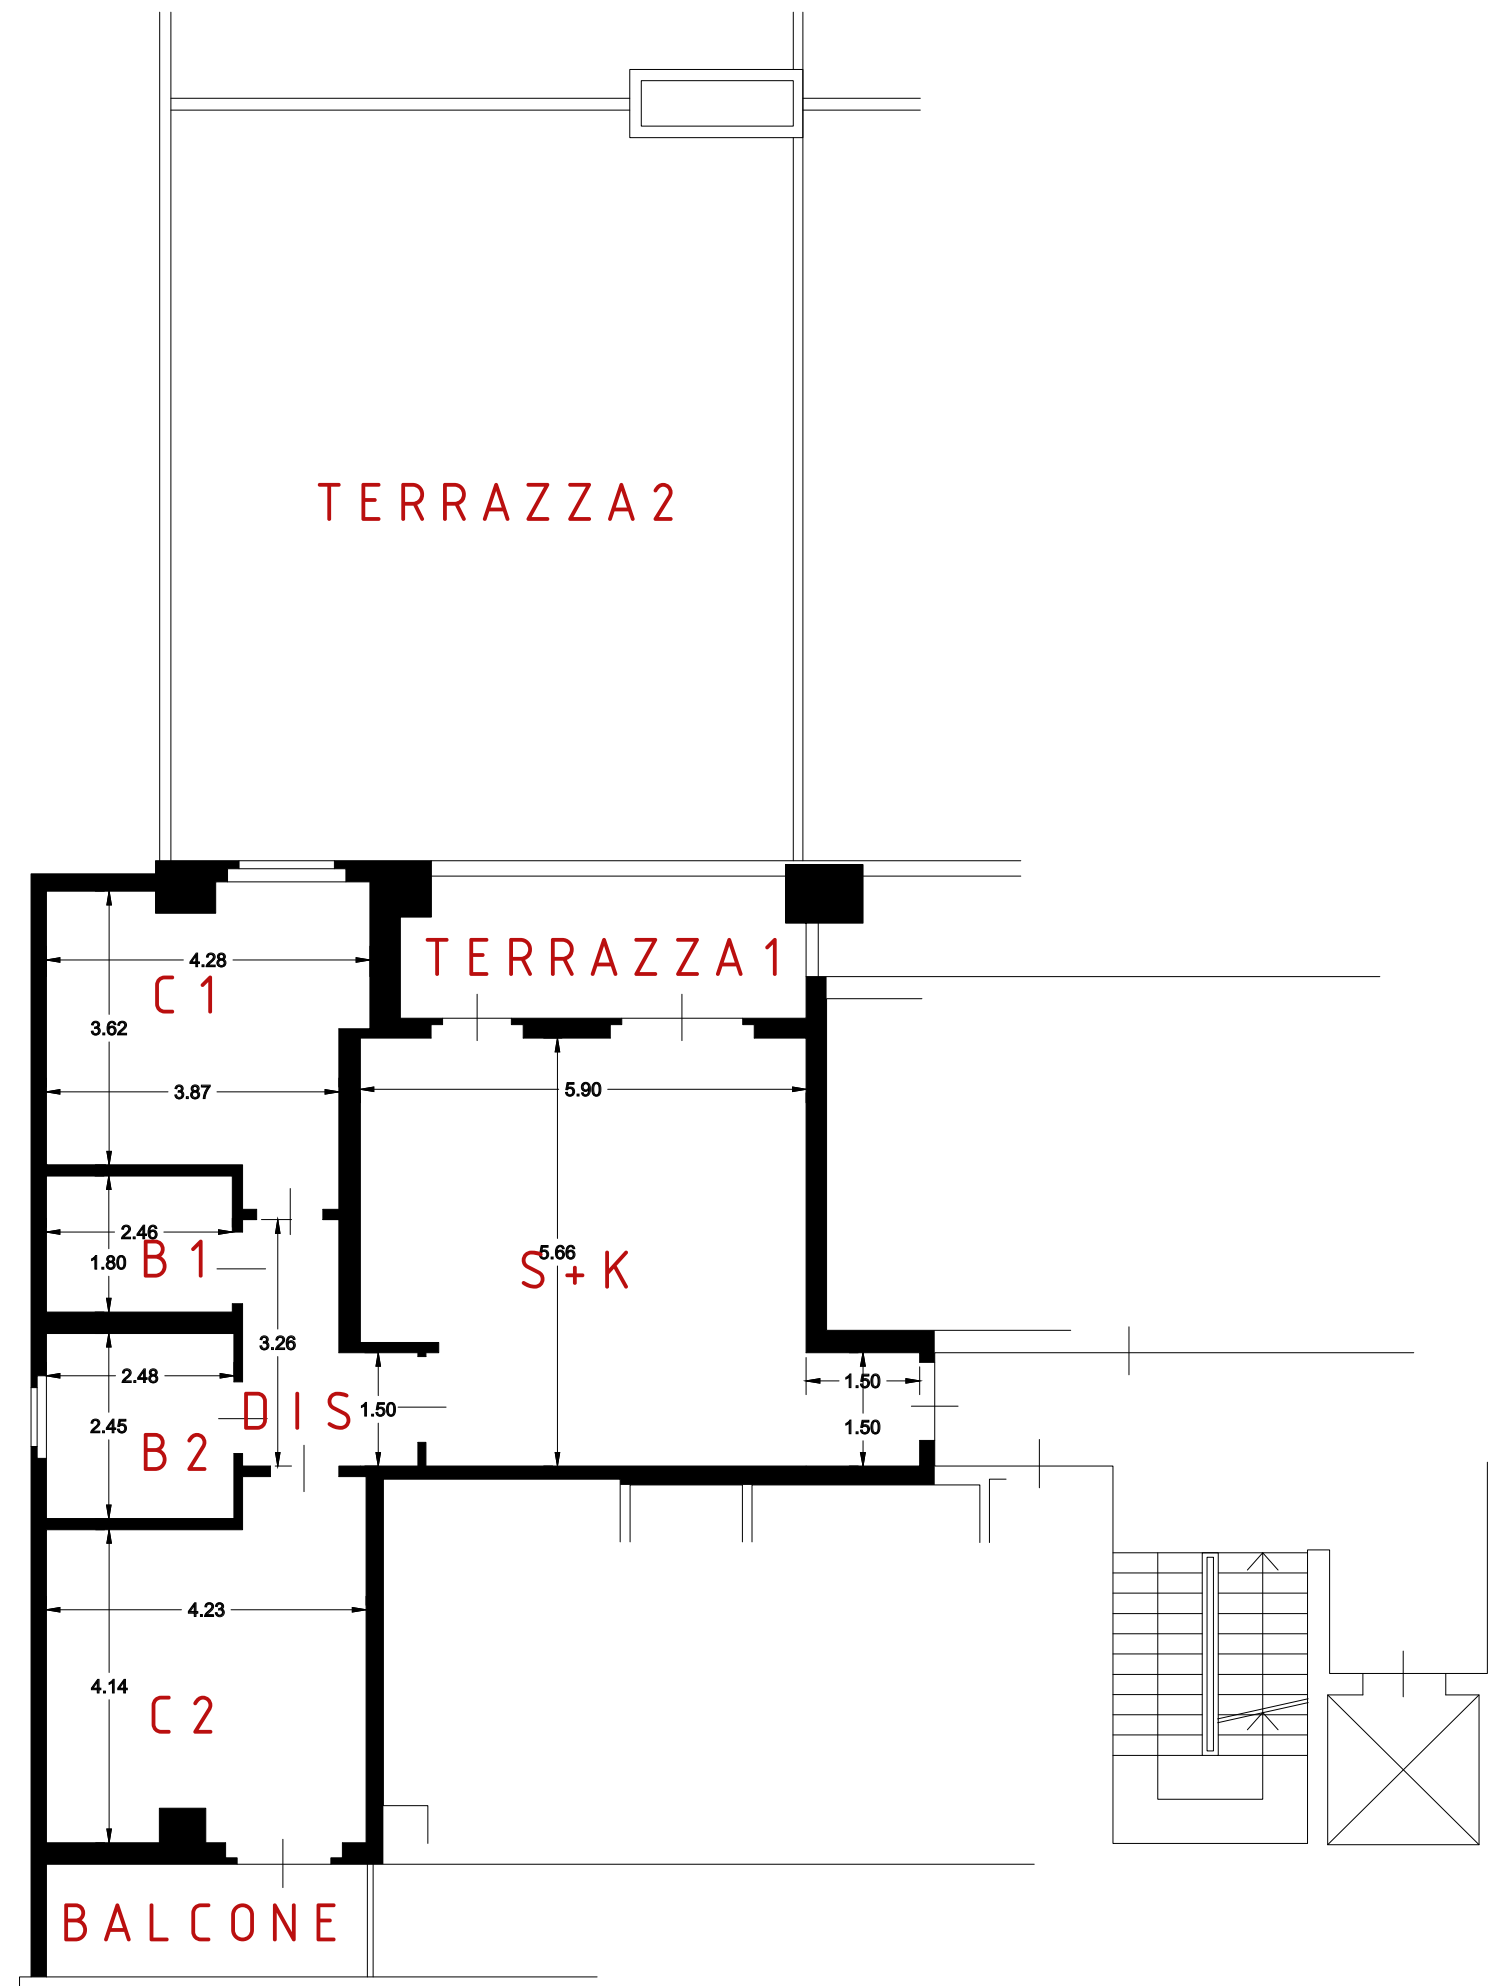

N. 65 - 2023 Reg. Es. Imm.

Giudice Dott.ssa Angela Randazzo - CTU Arch. Stefano Spagnolo