


SUPERFICI

Superficie lorda appartamento: 108.20 mq  
Superficie netta appartamento: 93 mq

S sup. netta: 20.78 mq  
K sup. netta: 10.90 mq  
C1 sup. netta: 13.80 mq  
C2 sup. netta: 9.80 mq  
B1 sup. netta: 3.97 mq  
B2 sup. netta: 5.53 mq  
C3 sup. netta: 16.20 mq  
DIS. sup. netta: 8.52 mq

BALCONE sup. netta: 5.78 mq  
TERRAZZA sup. netta: 9.38 mq

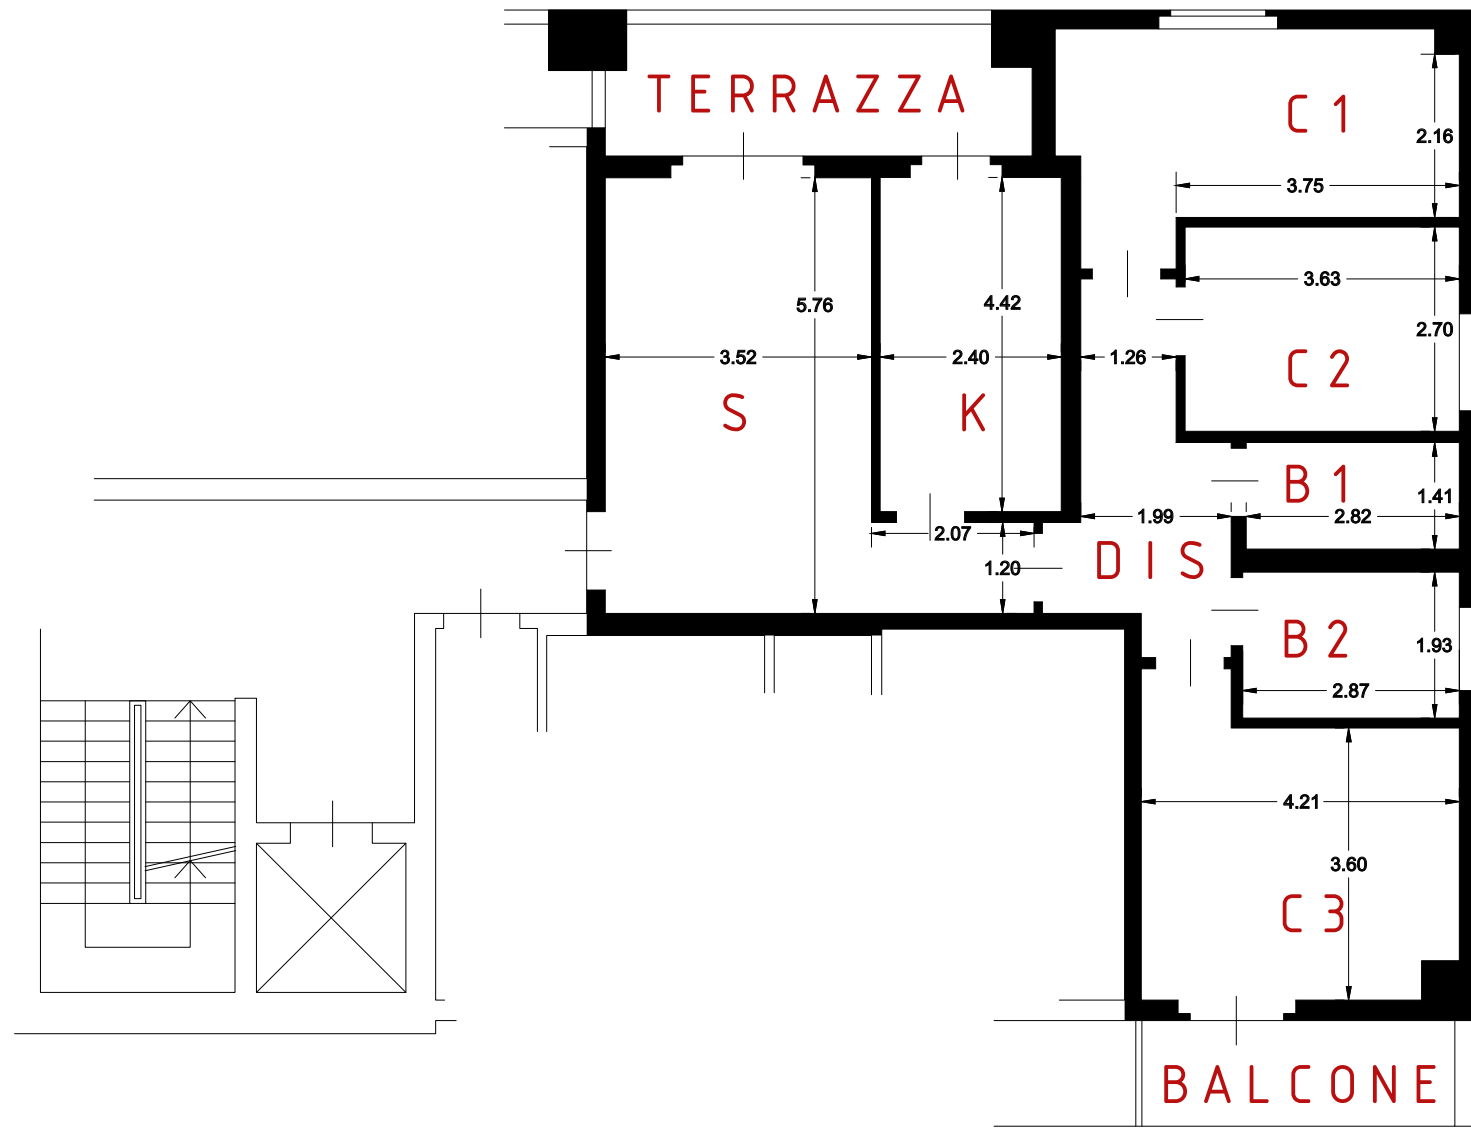

PIANTA PIANO TERZO

H 2.70

scala 1:100