


|                               |                       |                       |                     |  |
|-------------------------------|-----------------------|-----------------------|---------------------|--|
| <b>Tecnico: Ing.E.AGNELLO</b> | Cod. Com. <b>0928</b> | DATA <b>9.Mar.'10</b> | SCALA <b>1/1000</b> | CTU R.E.I 129/09. Banca San Francesco Credito Cooperativo Centro |
| <b>Rilievo Res'</b>           |                       |                       |                     | <b>Tav: Plan Lotto</b>   |

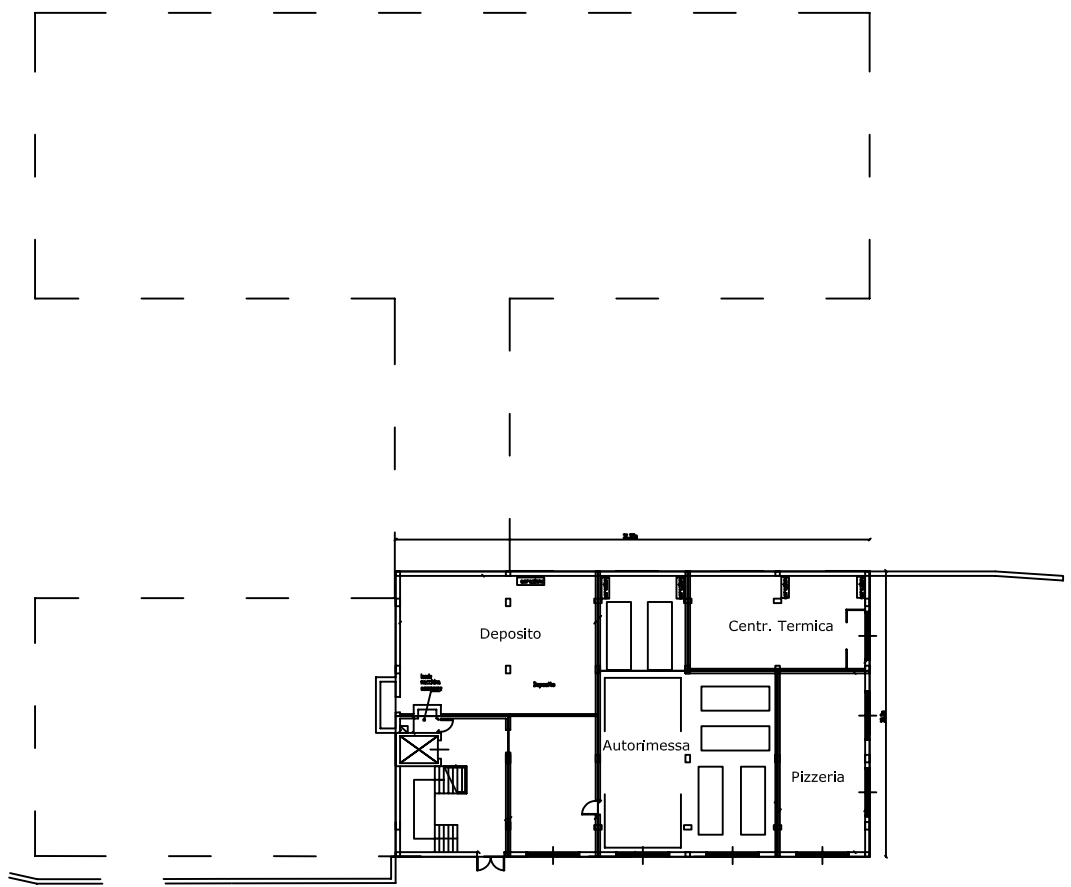

SCALA  
1:500

## P. Semi Interrato

ico: Ing.E.AGNELLO


Cod Com.  
0928

DATA  
9.Mar.'10


SCALA  
1:500

CTU R.E.I 129/09. Banca San Francesco Credito Cooperativo Contro

**P. Semi Interrato**

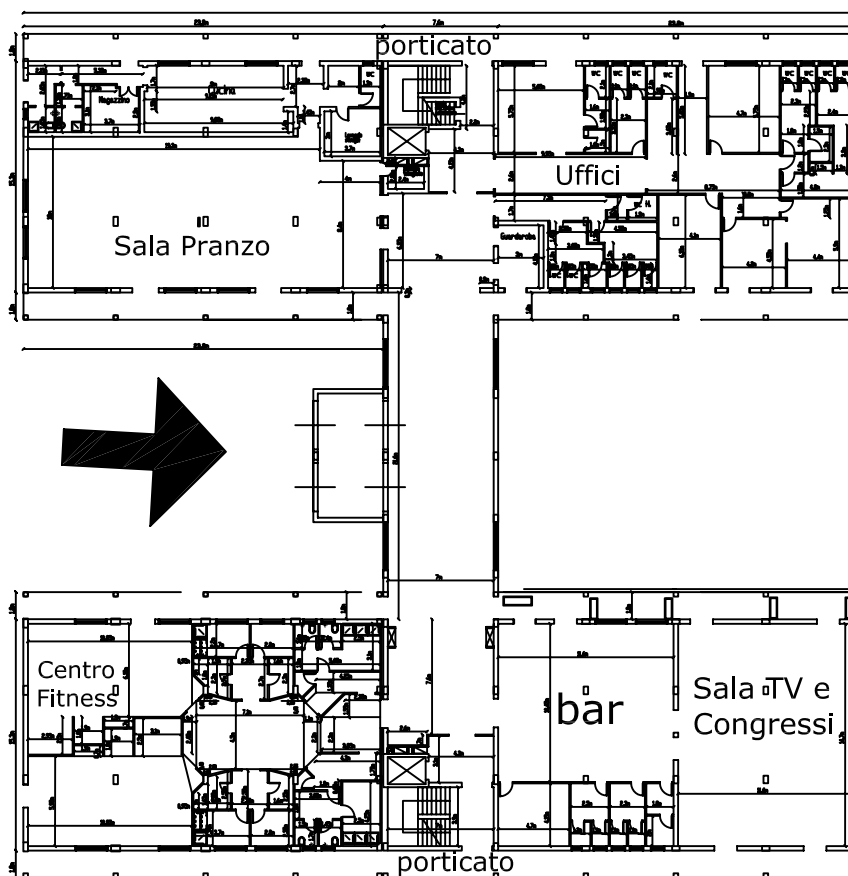


Ingresso  
Residence

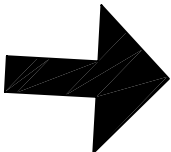

SCALA  
1/500


## Pianta Piano Terra

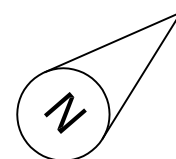

|                        |               |                |             |  |
|------------------------|---------------|----------------|-------------|--|
| Tecnico: Ing.E.AGNELLO | Cod Com. 0928 | DATA 9.Mar.'10 | SCALA 1/500 | CTU R.E.I 129/09. Banca San Francesco Credito Cooperativo Contro |
|------------------------|---------------|----------------|-------------|--|


Rilievo Resi

Pianta Piano Terra

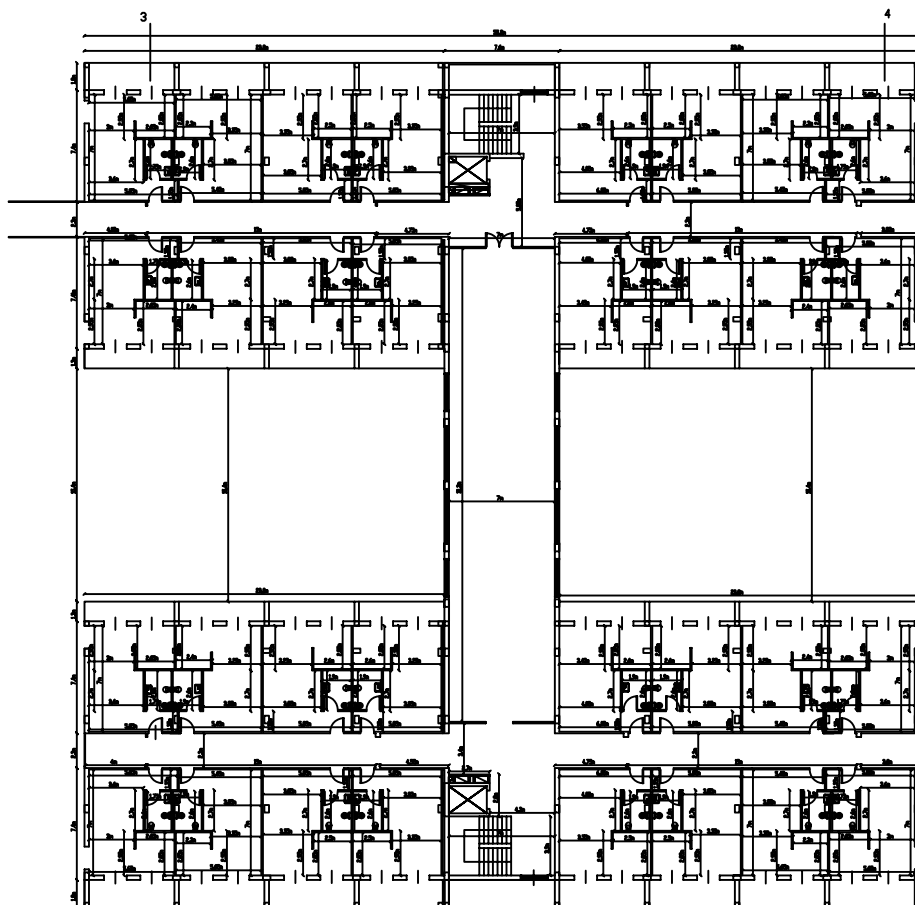

SCALA  
1/500

## Pianta Piano Primo


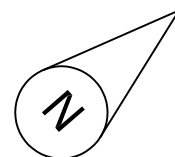


|                        |               |                |             |  |
|------------------------|---------------|----------------|-------------|--|
| Tecnico: Ing.E.AGNELLO | Cod Com. 0928 | DATA 9.Mar.'10 | SCALA 1/500 | CTU R.E.I 129/09. Banca San Francesco Credito Cooperativo Contro |
|------------------------|---------------|----------------|-------------|--|


Rilievo Resi

Pianta Piano Primo

Piano 1S h.4,55 mt

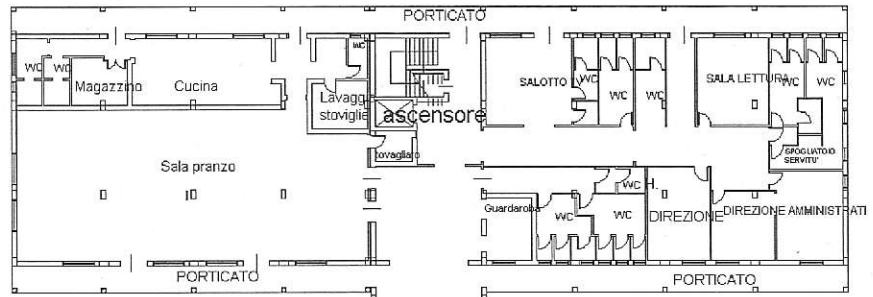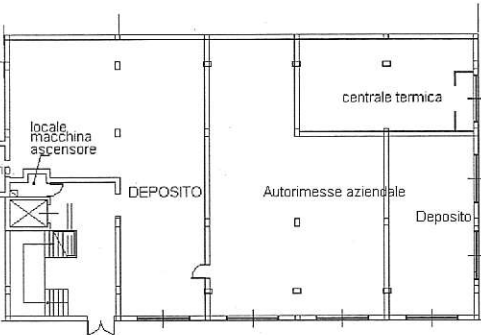

Piano TERRA h.4,55 mt

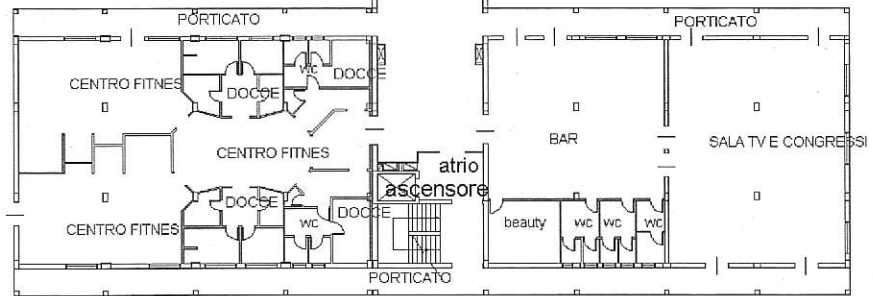

Piano PRIMO h.med. 4,55mt.

