

0 - Piano Rialzato Scal 1 : 100


0 - Piano Terra Scal 1 : 100

Via Rapisardi

Via Rapisardi

Abaco aree (Area complessiva)

Livello	Nome	Superficie	inc	Mq Commerciali
0 - Piano Rialzato	Appartamento	124.75 m ²	1	124.75 m ²
0 - Piano Rialzato	Balcone	19.26 m ²	0.5	9.63 m ²
0 - Piano Rialzato	Balcone	6.19 m ²	0.5	3.09 m ²
0 - Piano Terra	Atrio	44.49 m ²	0.1	4.45 m ²
0 - Piano Terra	Rampa	15.39 m ²	0.1	1.54 m ²
0 - Piano Terra	Atrio	5.12 m ²	0.1	0.51 m ²
0 - Piano Seminterrato	Deposito	110.66 m ²	0.25	27.66 m ²
				171.64 m ²

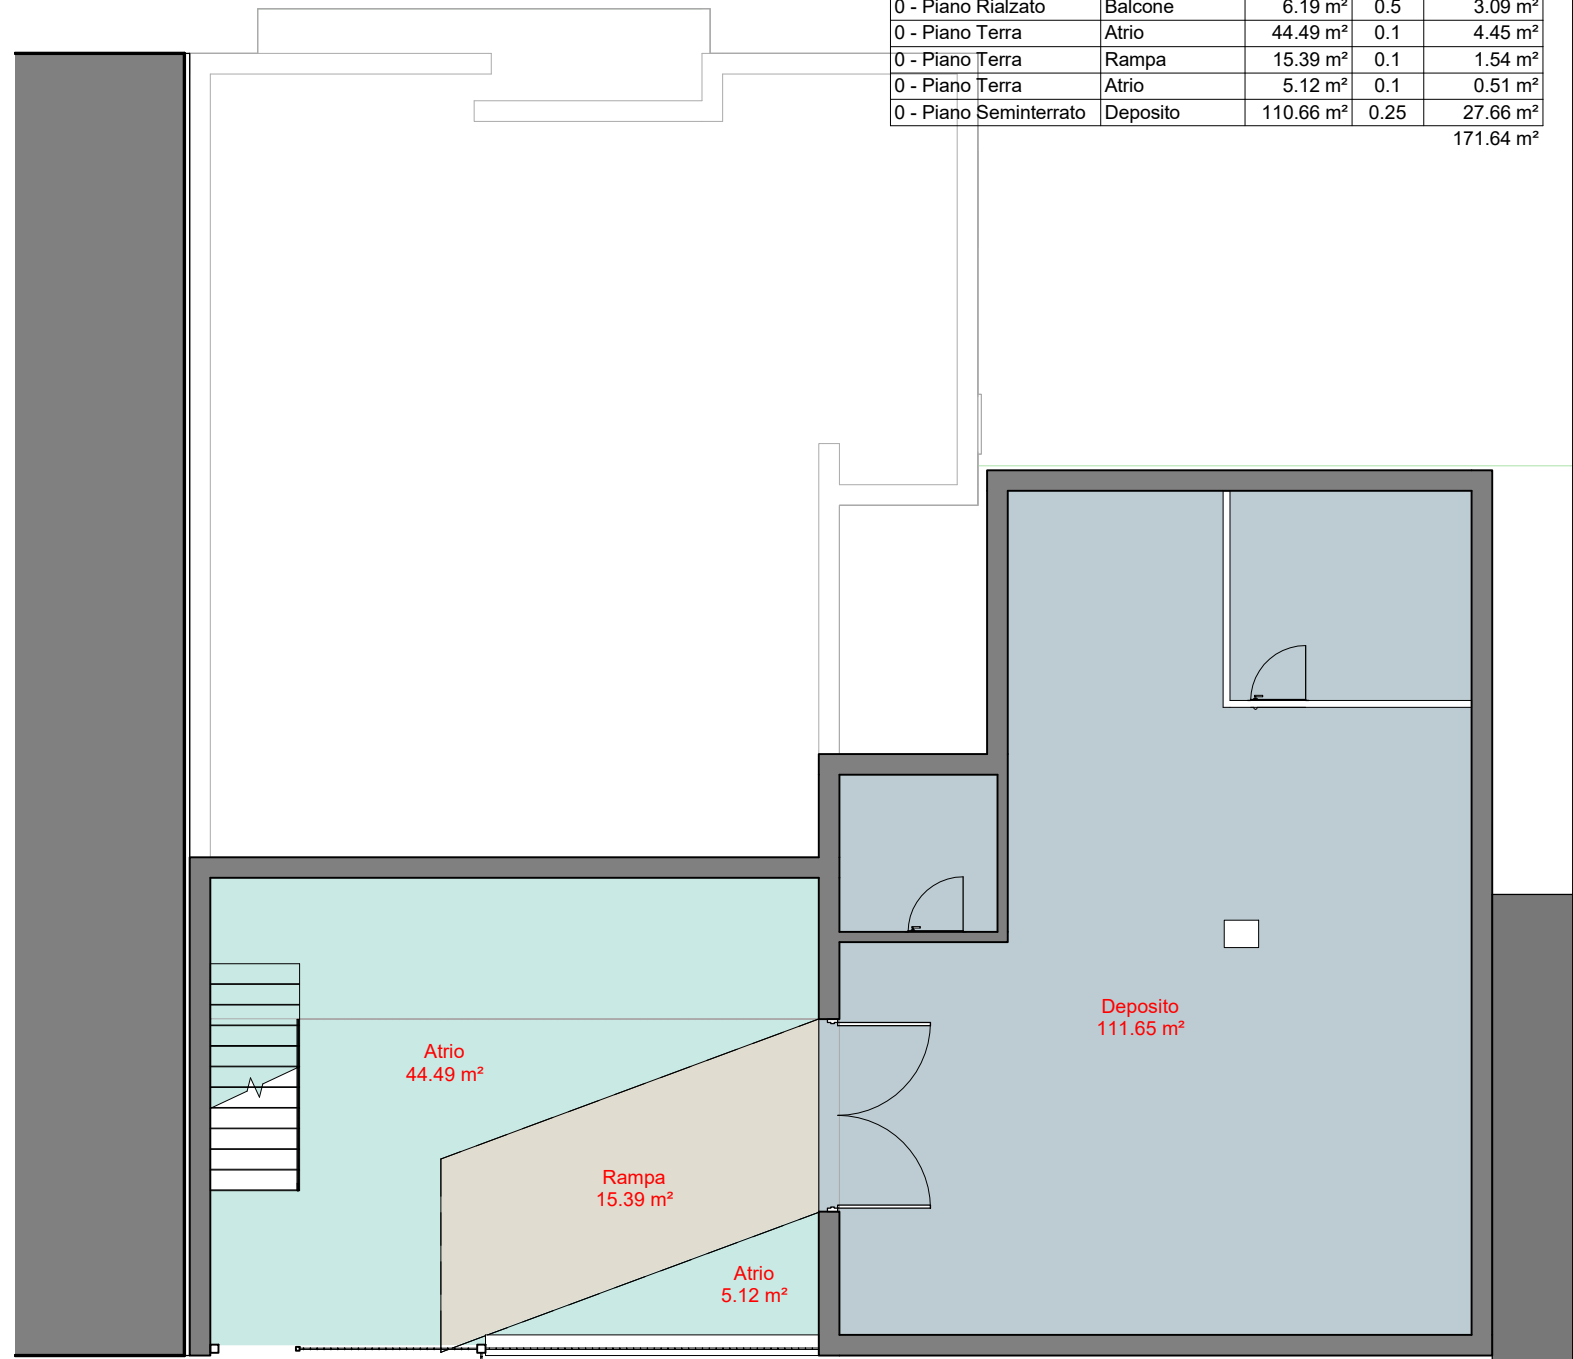

Via B. Franklin

Via B. Franklin

Tribunale di Trani
Es. Imm.ri 107 / 2023

ing. Oscar Michele Crescente
Via Indipendenza, 40 - Barletta
tel/fax 0883/348356

All. All. 5
Planimetrie

Data Data
Scala 1 : 100

