


PLANIMETRIA 1:200

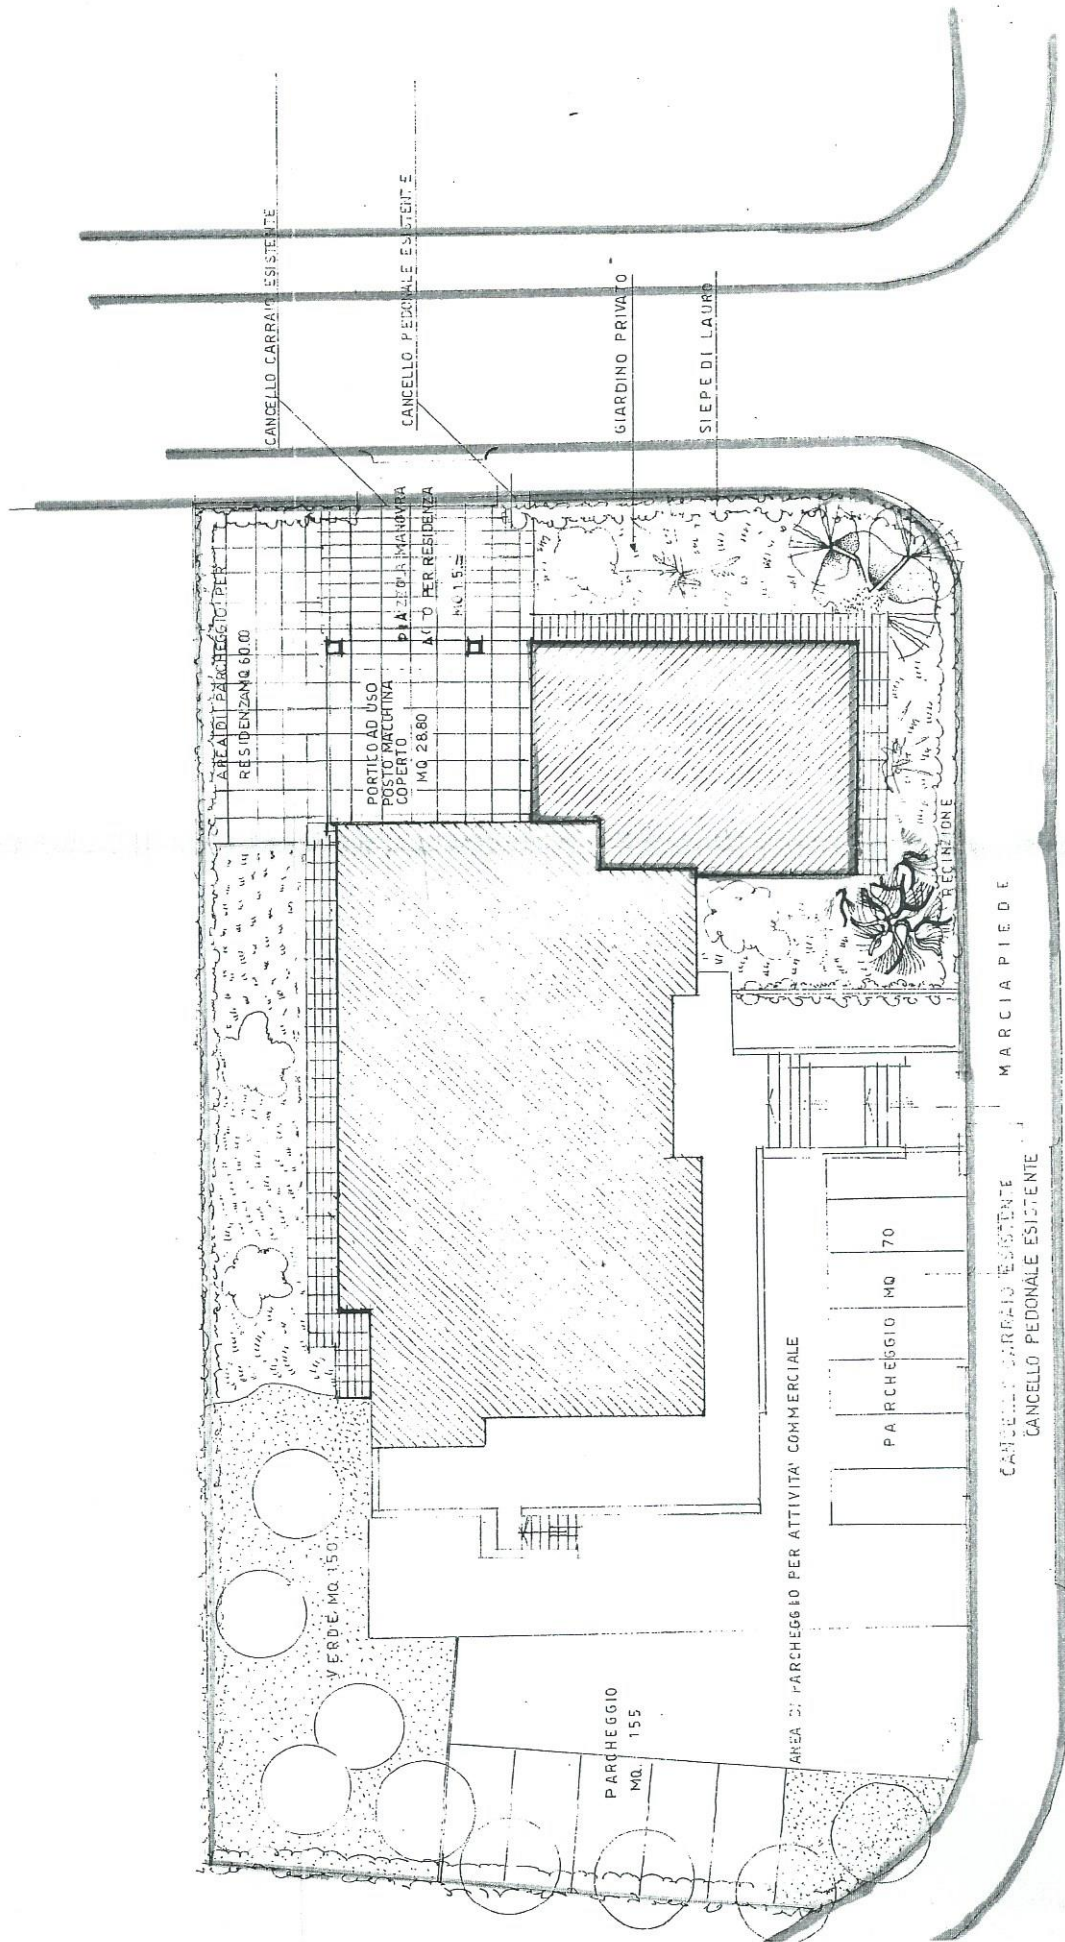

1