


PLANIMETRIA QUOTATA Scala 1/500

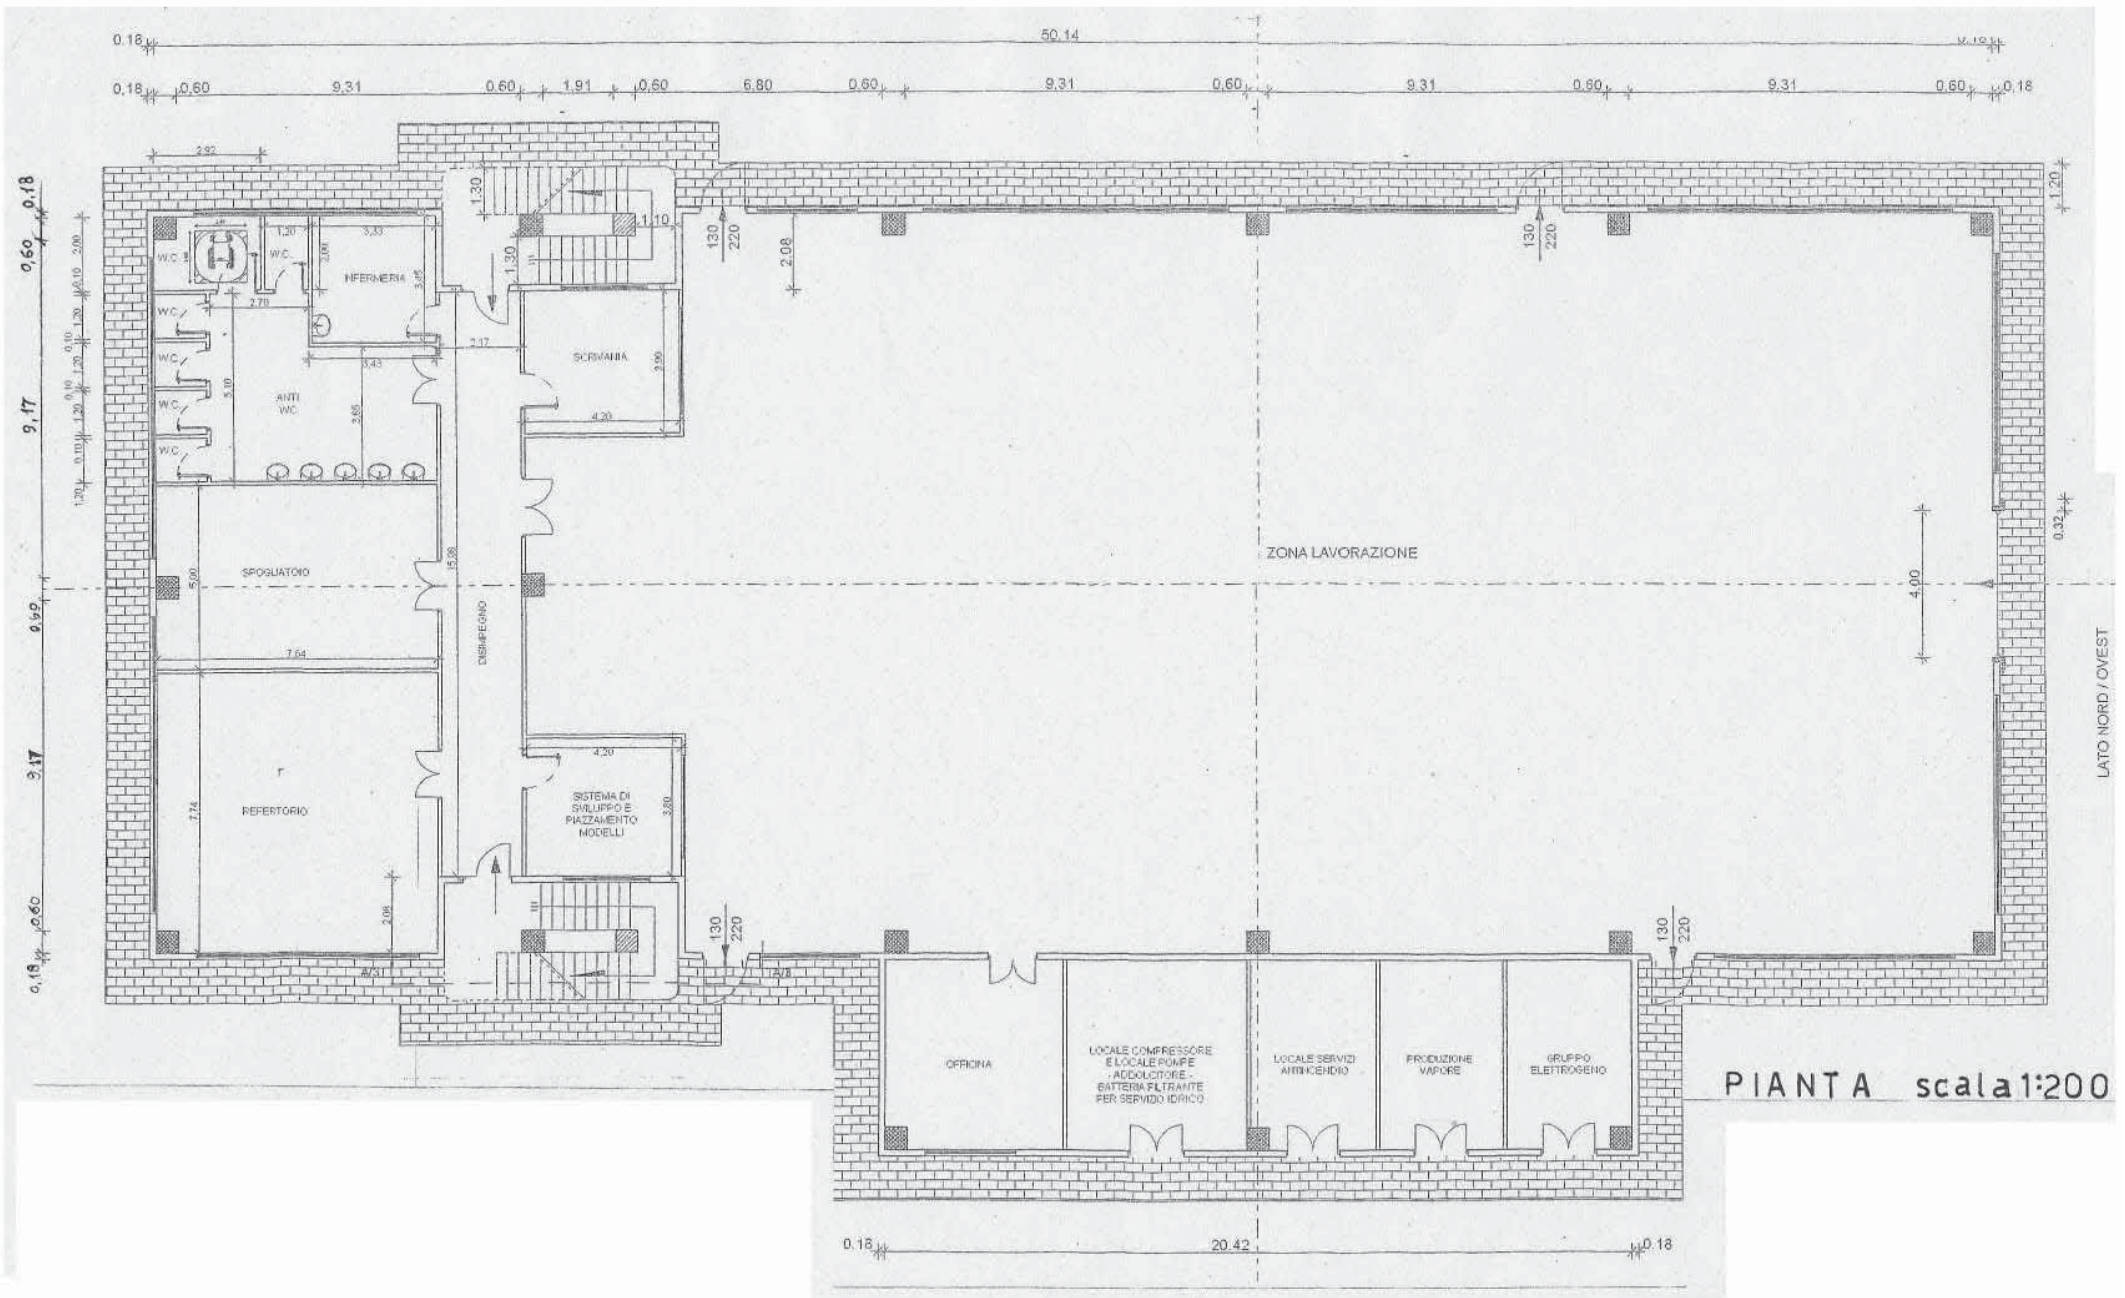


PIANTA scala 1:200

LATO NORD / OVEST

0,60 9,31 0,60 1,91 0,60 6,80 0,60 9,31 0,60

9,77 0,18 0,60 9,17 0,18 20,14 0,60 9,17 0,18 9,77 0,60 0,18

LATO SUD / EST

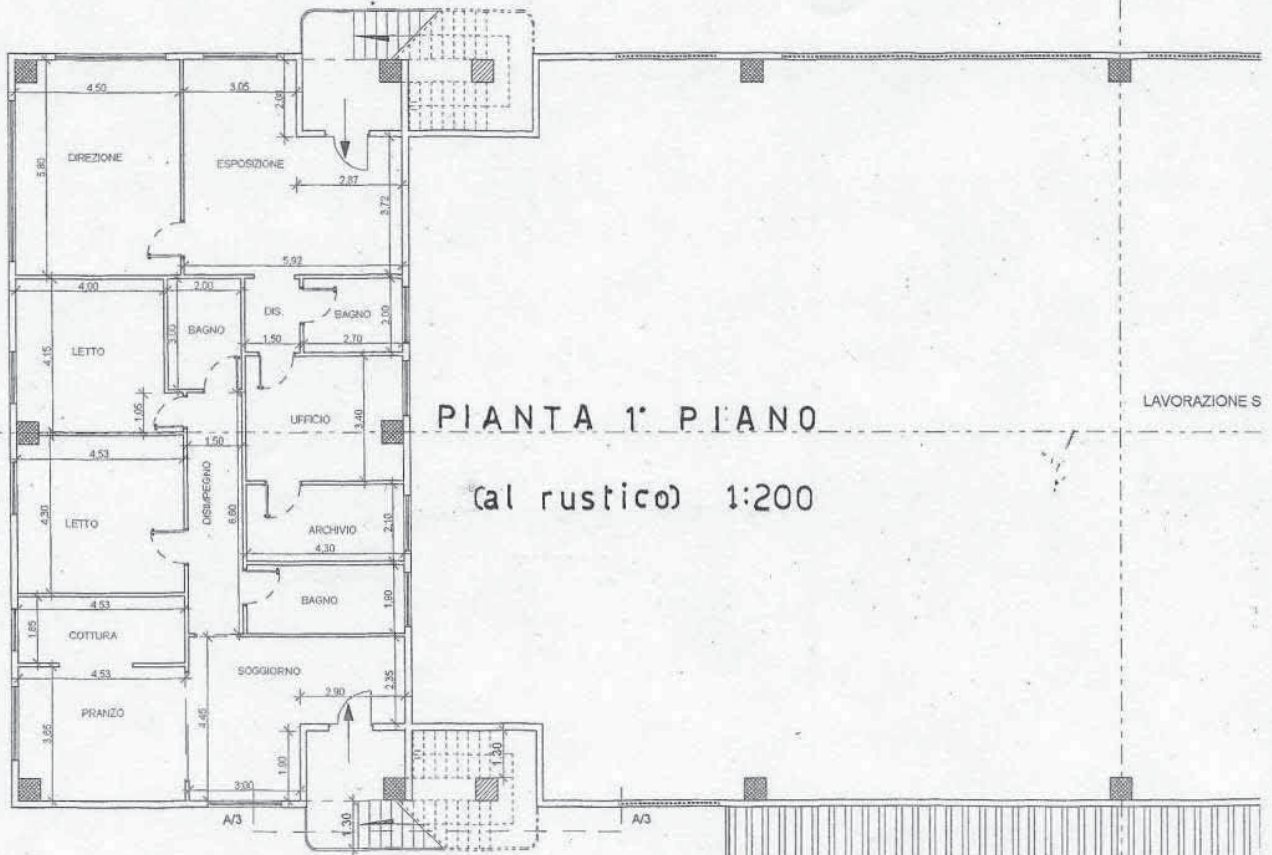

PIANTA 1° PIANO

(al rustico) 1:200

LAVORAZIONE S

2,40 2,50 1,40
0,18 2,08 0,60 0,18 0,60 1,73 0,60 1,10 0,18

