


ALLEGATO 6a - 6b

Planimetria appartamento stato di fatto


Planimetria terreno

PLANIMETRIA APPARTAMENTO STATO DI FATTO

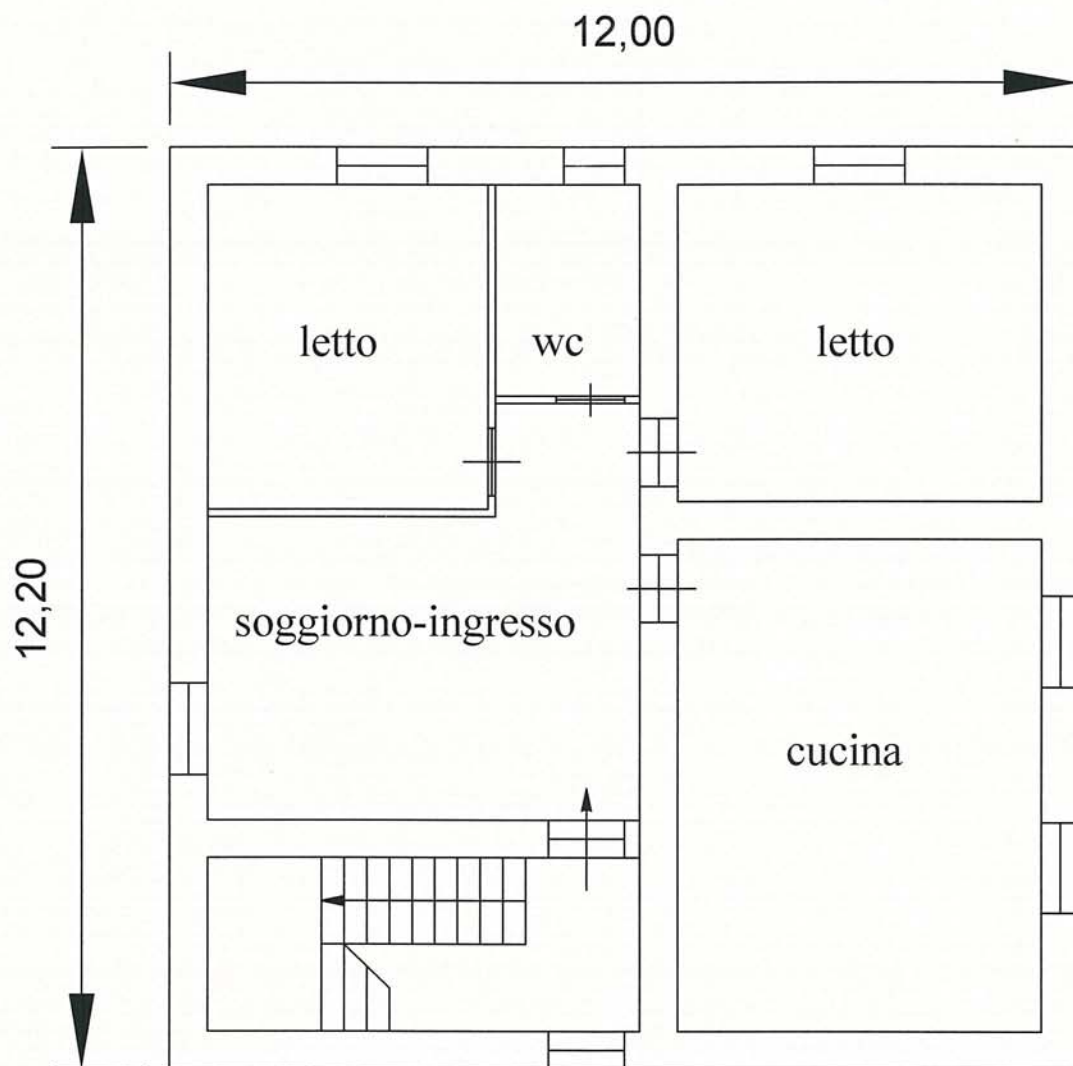

scala 1:100



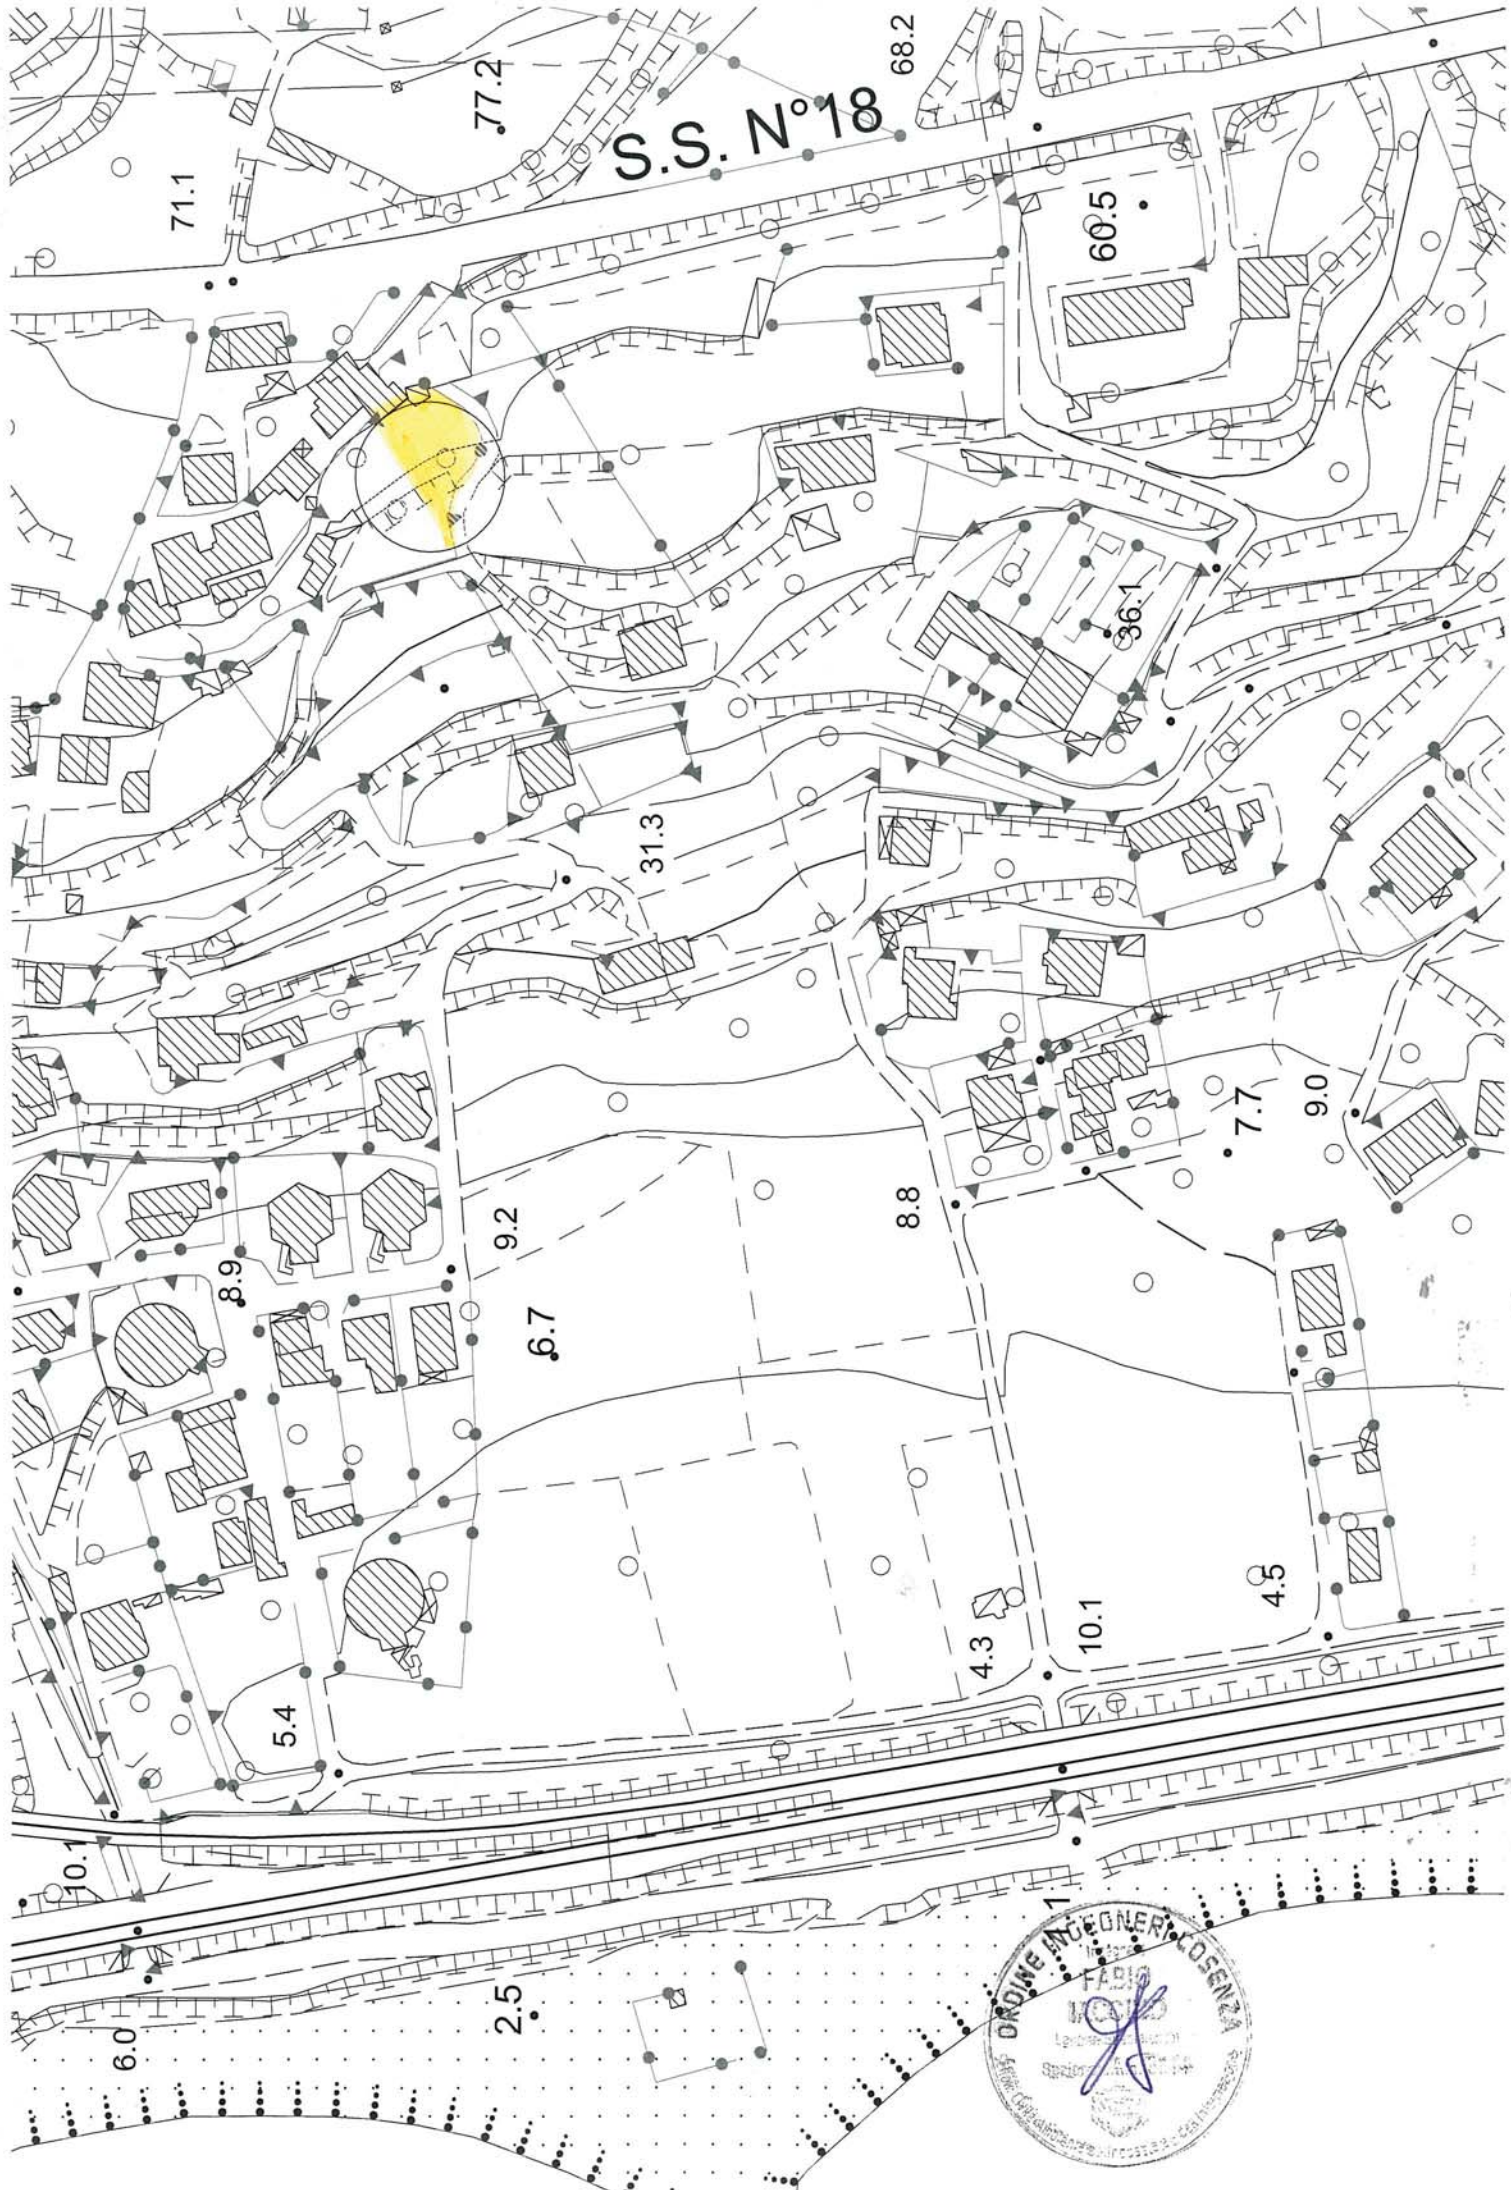

S.S. N°18

71.1

77.2

68.2

60.5

31.3

36.1

9.2

6.7

8.8

7.7

9.0

8.9

5.4

4.3

10.1

4.5

2.5

6.0



