


PIANTA P. RIALZATO

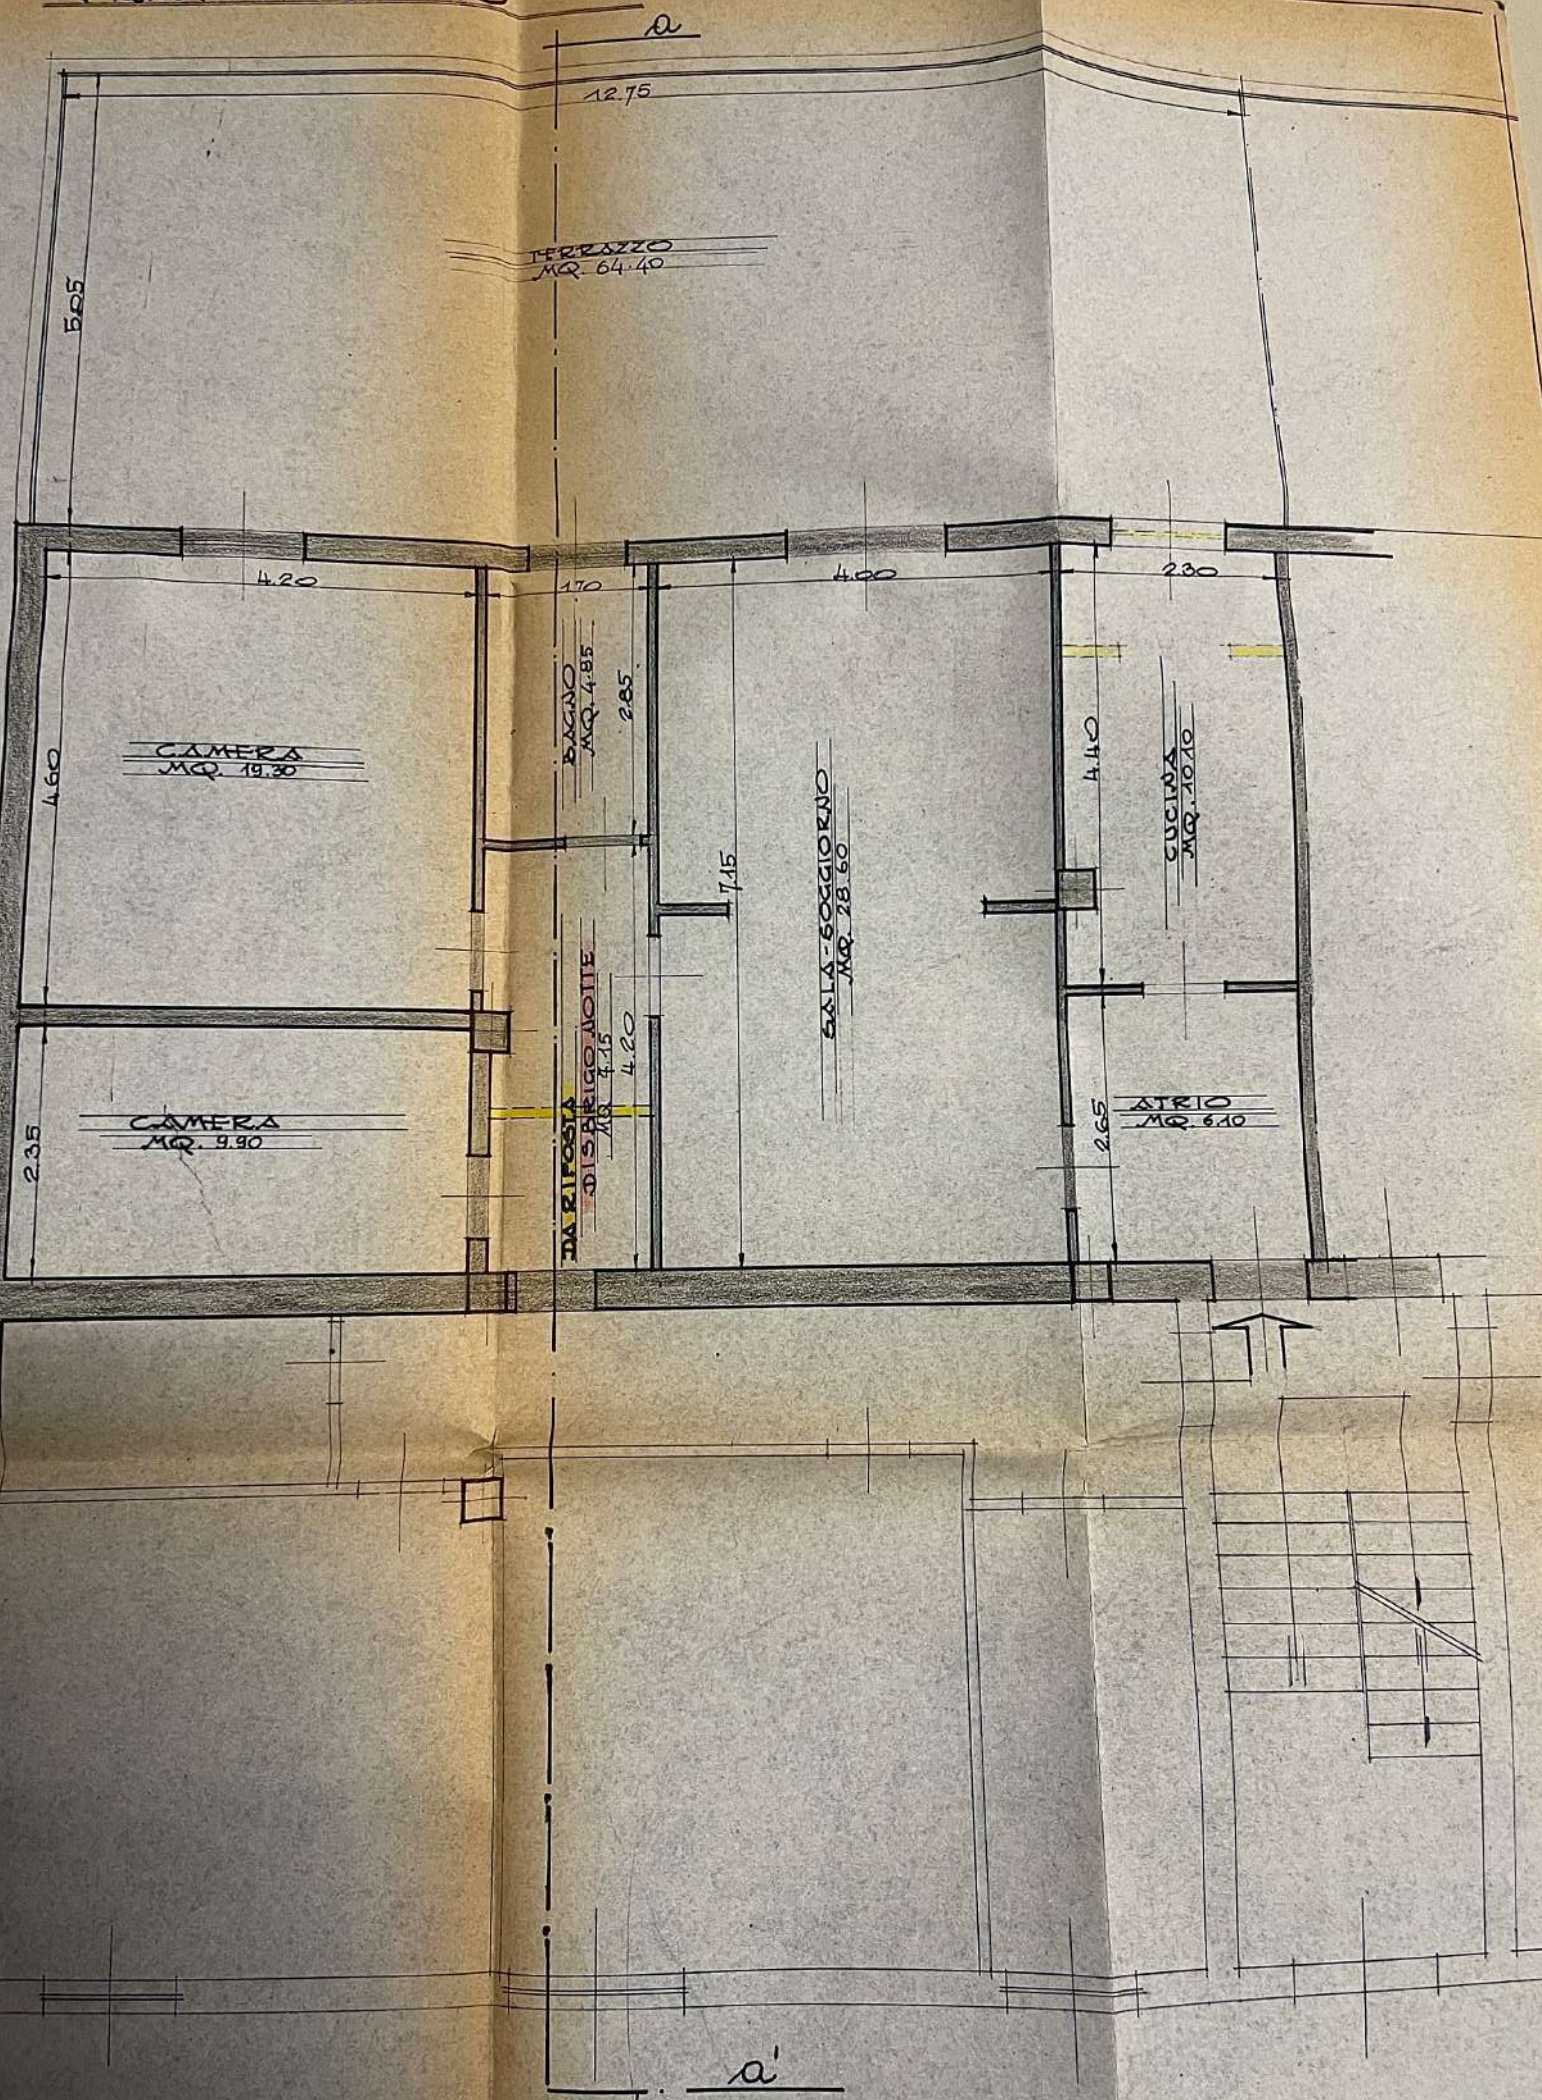

a'