


LOTTO 2


ALLEGATO 3-2 ter

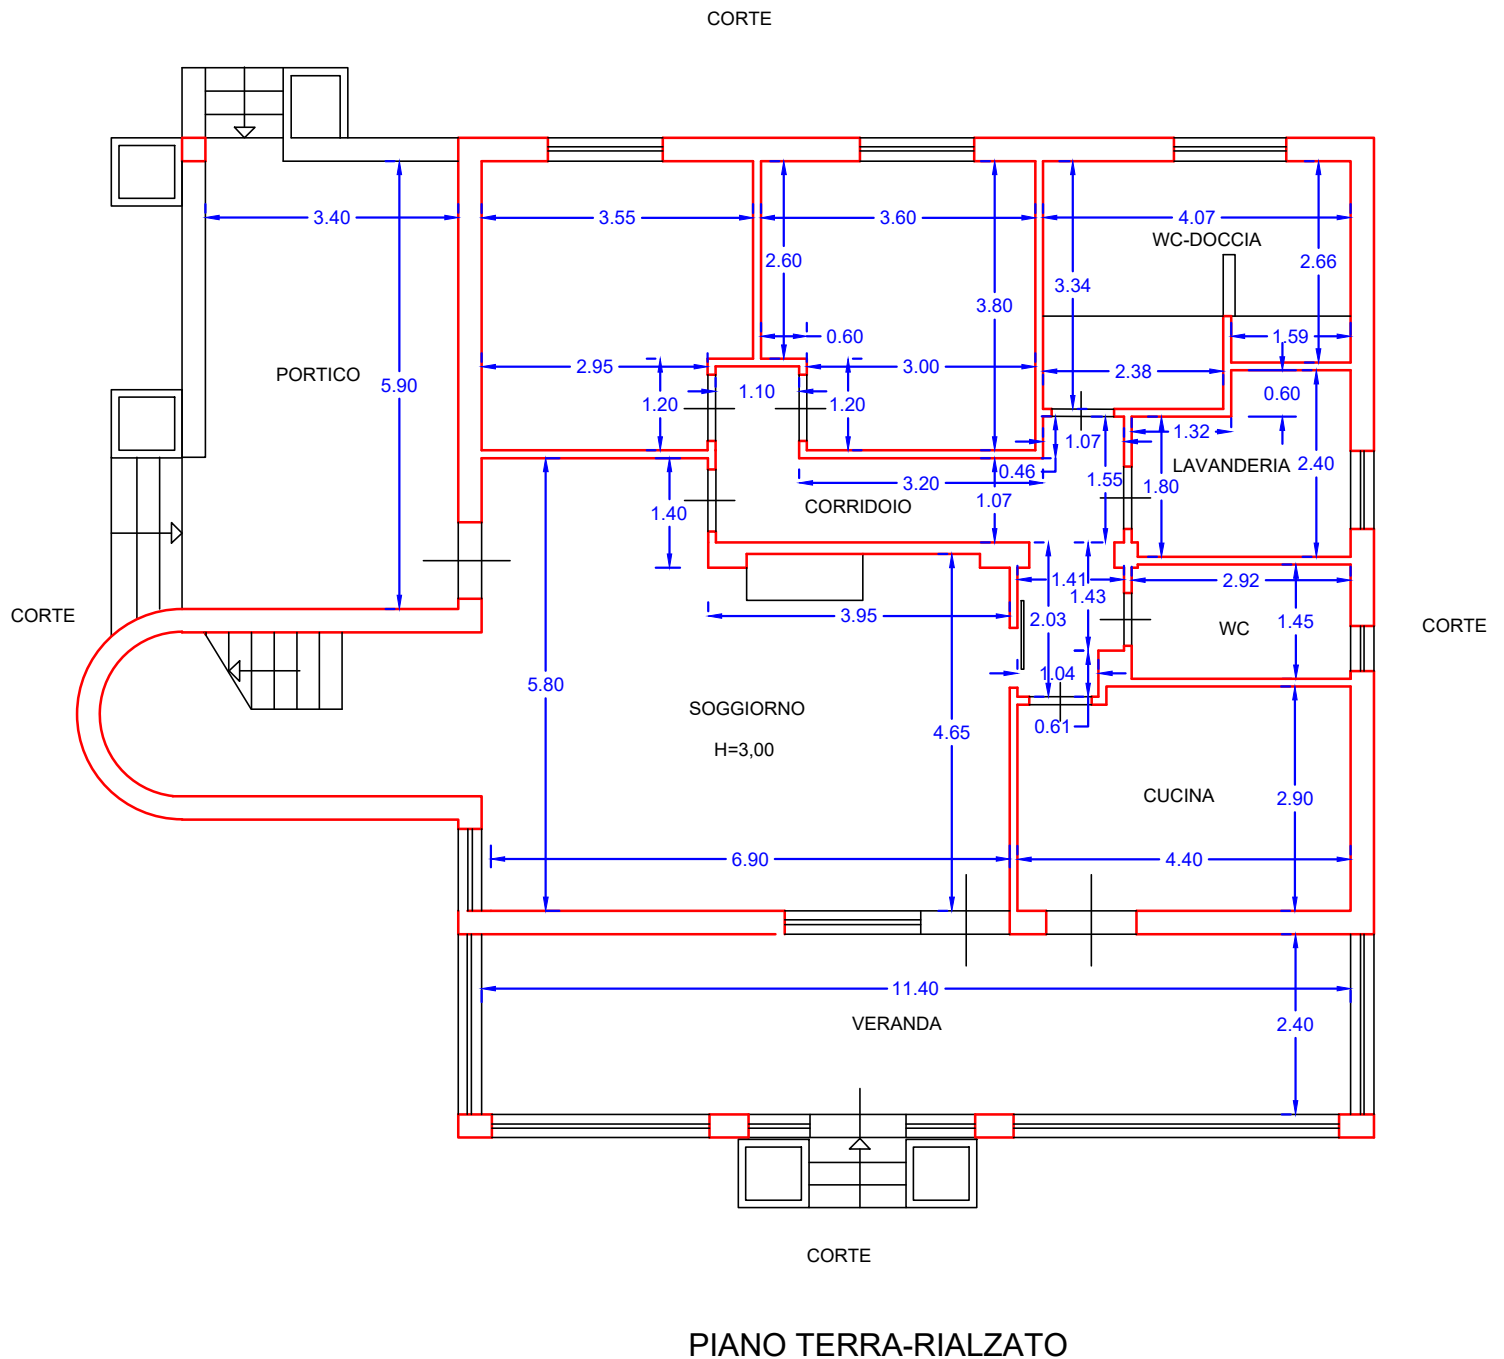

ESPERTO STIMATORE
ARCH. GIUSEPPE VENUTELLI
Via Sammartino n° 9 - 90141 PALERMO
Tel/Fax 0916115139 - Cell 3474579672
E-MAIL archgiusvenutelli@libero.it



LOTTO 2

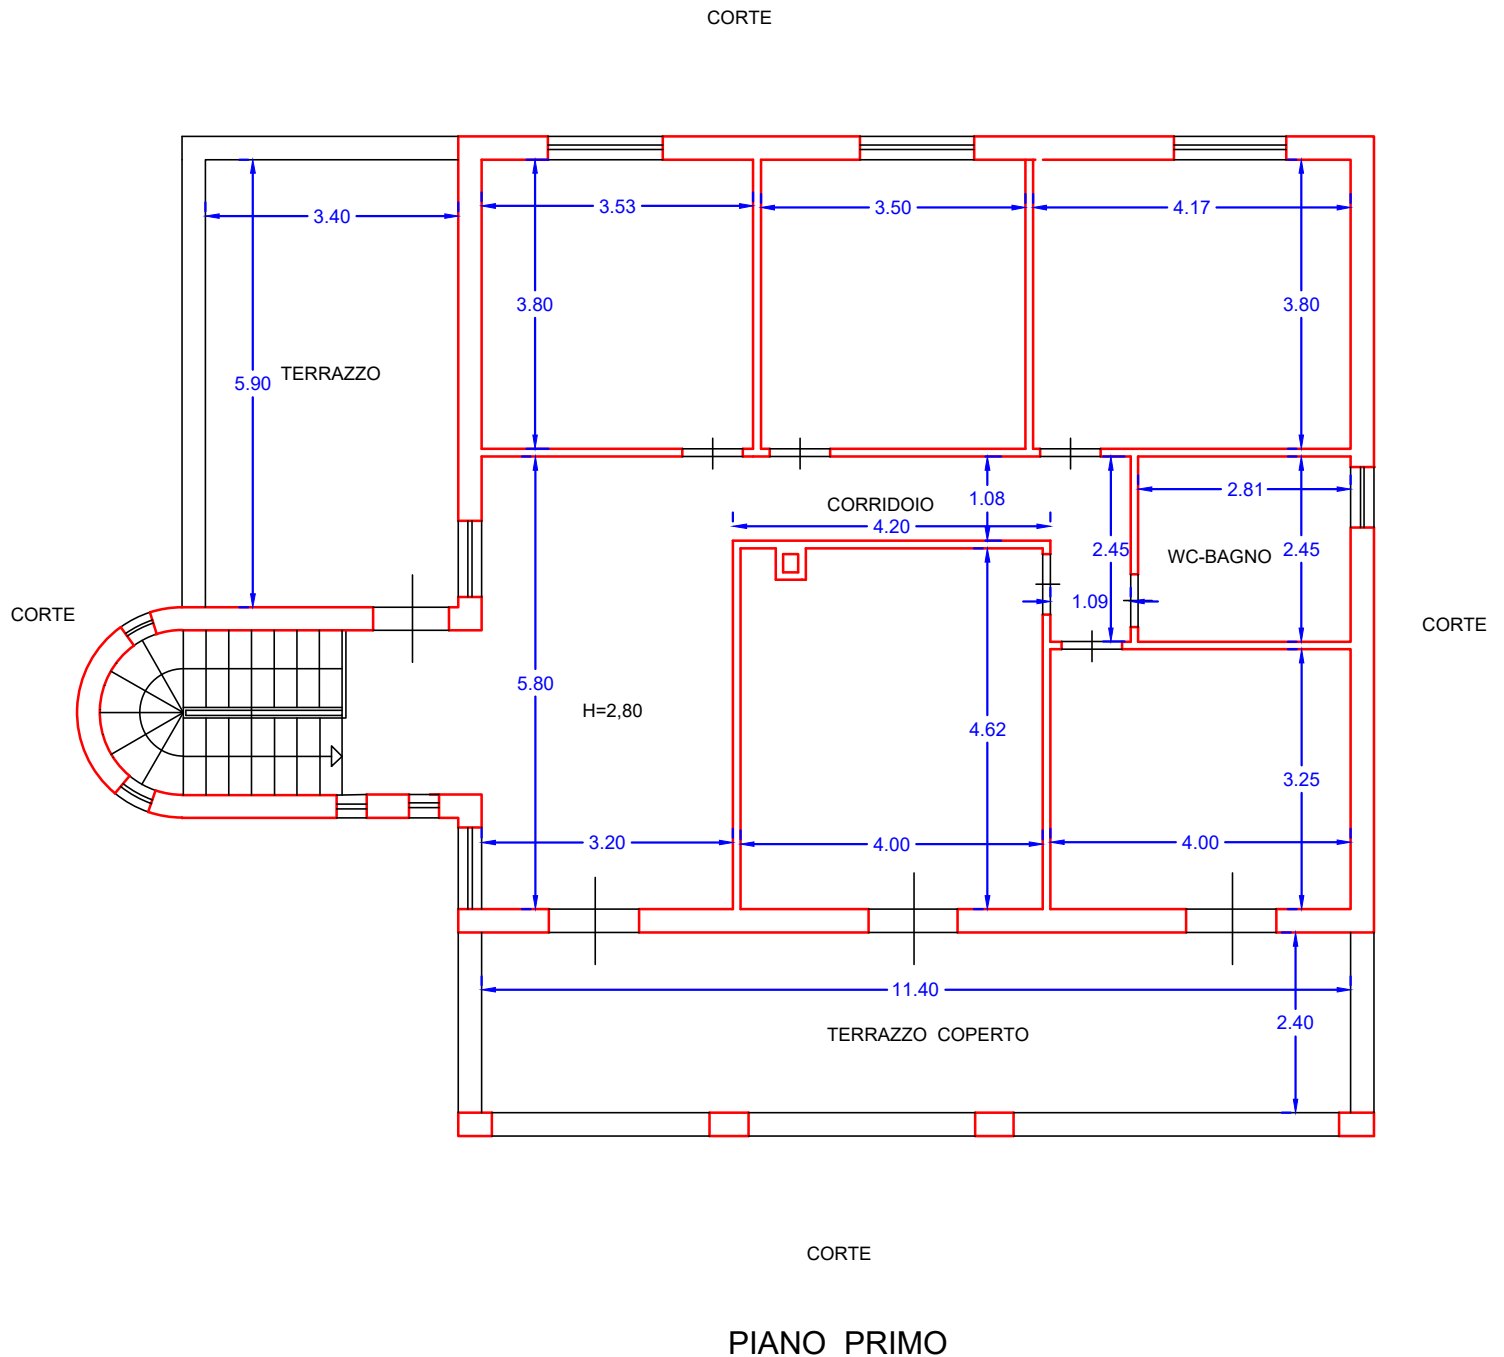

ESPERTO STIMATORE
ARCH. GIUSEPPE VENUTELLI
Via Sammartino n° 9 - 90141 PALERMO
Tel/Fax 0916115139 - Cell 3474579672
E-MAIL archgiusvenutelli@libero.it

